

**EXTERIOR ELEVATIONS
NOTES AND SPECIFICATIONS:**

EXTERIOR FACADE:
ACTUAL FINISHED GRADES MAY VARY FROM FINISHED GRADES
SHOWN ON PLANS AND ELEVATIONS

PROVIDE HARD SURFACE DECK AREAS AT ALL EXTERIOR DOOR LOCATIONS

'COMPOSITION' ROOFING OR EQUAL

'HORIZONTAL' SIDING WITH TRIM ACCENT BOARDS AT FRONT
SIDES AND REAR EXTERIOR FACADES

ROOF PITCH 6/12 AT ENTIRE ROOF STRUCTURE

ROOF OVERHANGS:
12" ROOF EAVE OVERHANGS
12" ROOF RAKE OVERHANGS



PROPOSED DETAILS, NOTES AND SPECIFICATIONS FOR THE:
FRONT ELEVATION

SCALE: 1/4" = 1' - 0"




PROPOSED DETAILS, NOTES AND SPECIFICATIONS FOR THE:
REAR ELEVATION

SCALE: 1/4" = 1' - 0"

FRONT AND REAR ELEVATION

ELEVATIONS

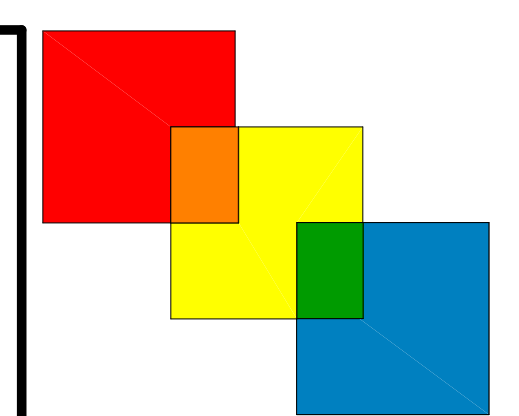

SBA
**SCOTT
BENTHIN**
ASSOCIATES

OREGON CITY
OREGON USA
503.650.0201
1.888.299.0201

ScottBenthin
Associates
@comcast.net
scottbenthin
associates.com

ORIGINAL DATE:

REVISION DATE:

CUSTOM DESIGNED SINGLE FAMILY RESIDENCE FOR:
PLAN NO. 1927A


PROJECT NUMBER:
1927A

PLAN NUMBER:

CLIENT NAME:

SHEET NUMBER

2
CONSTRUCTION
DOCUMENTS

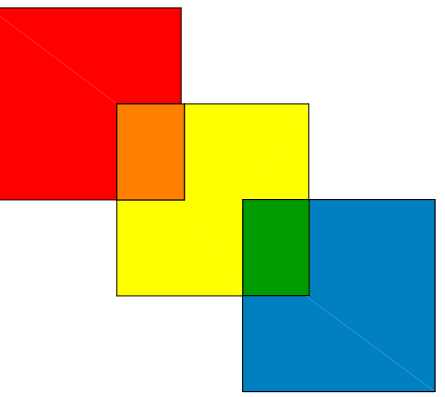

SBA

**SCOTT
BENTHIN**
ASSOCIATES

OREGON CITY
OREGON USA
503.650.0201
1.888.299.0201

ScottBenthin
Associates
@comcast.net

scottbenthin
associates.com

ORIGINAL DATE:

REVISION DATE:

CUSTOM DESIGNED SINGLE FAMILY RESIDENCE FOR:

PLAN NO. 1927A

PROJECT NUMBER:

1927A


PLAN NUMBER:

CLIENT NAME:

SHEET NUMBER


3

CONSTRUCTION
DOCUMENTS

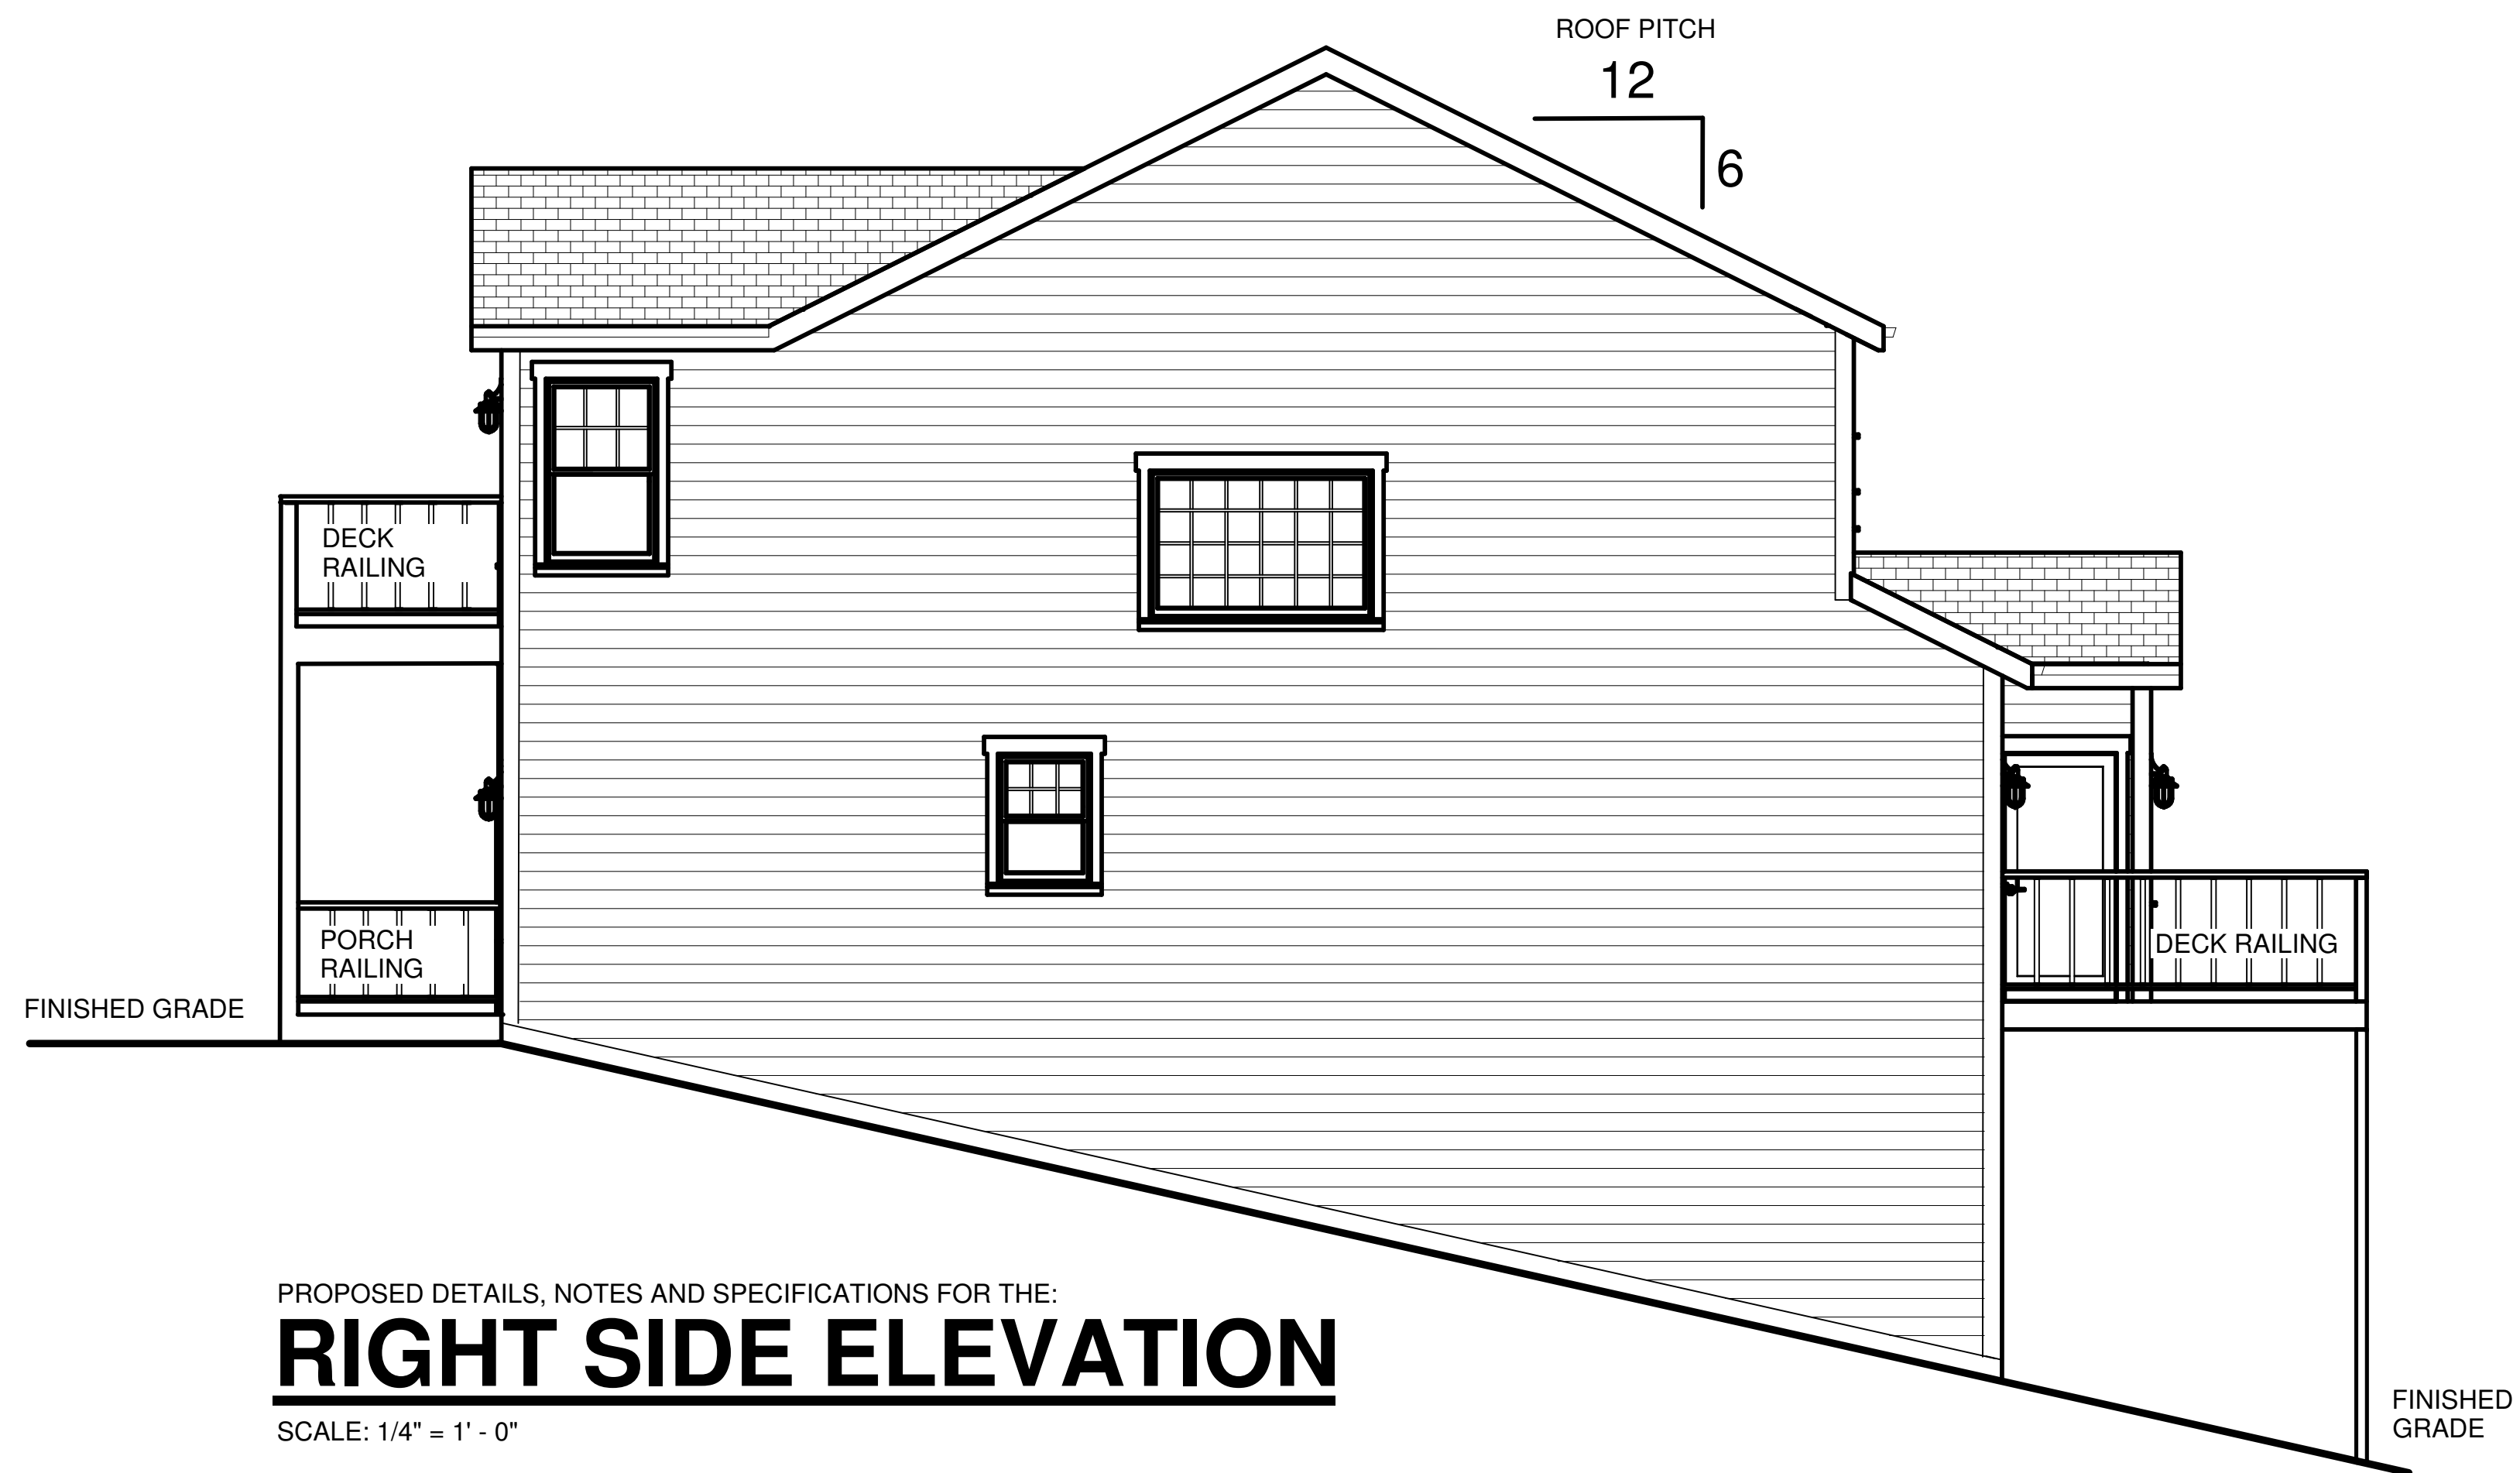

PROPOSED DETAILS, NOTES AND SPECIFICATIONS FOR THE:
RIGHT SIDE ELEVATION

SCALE: 1/4" = 1' - 0"

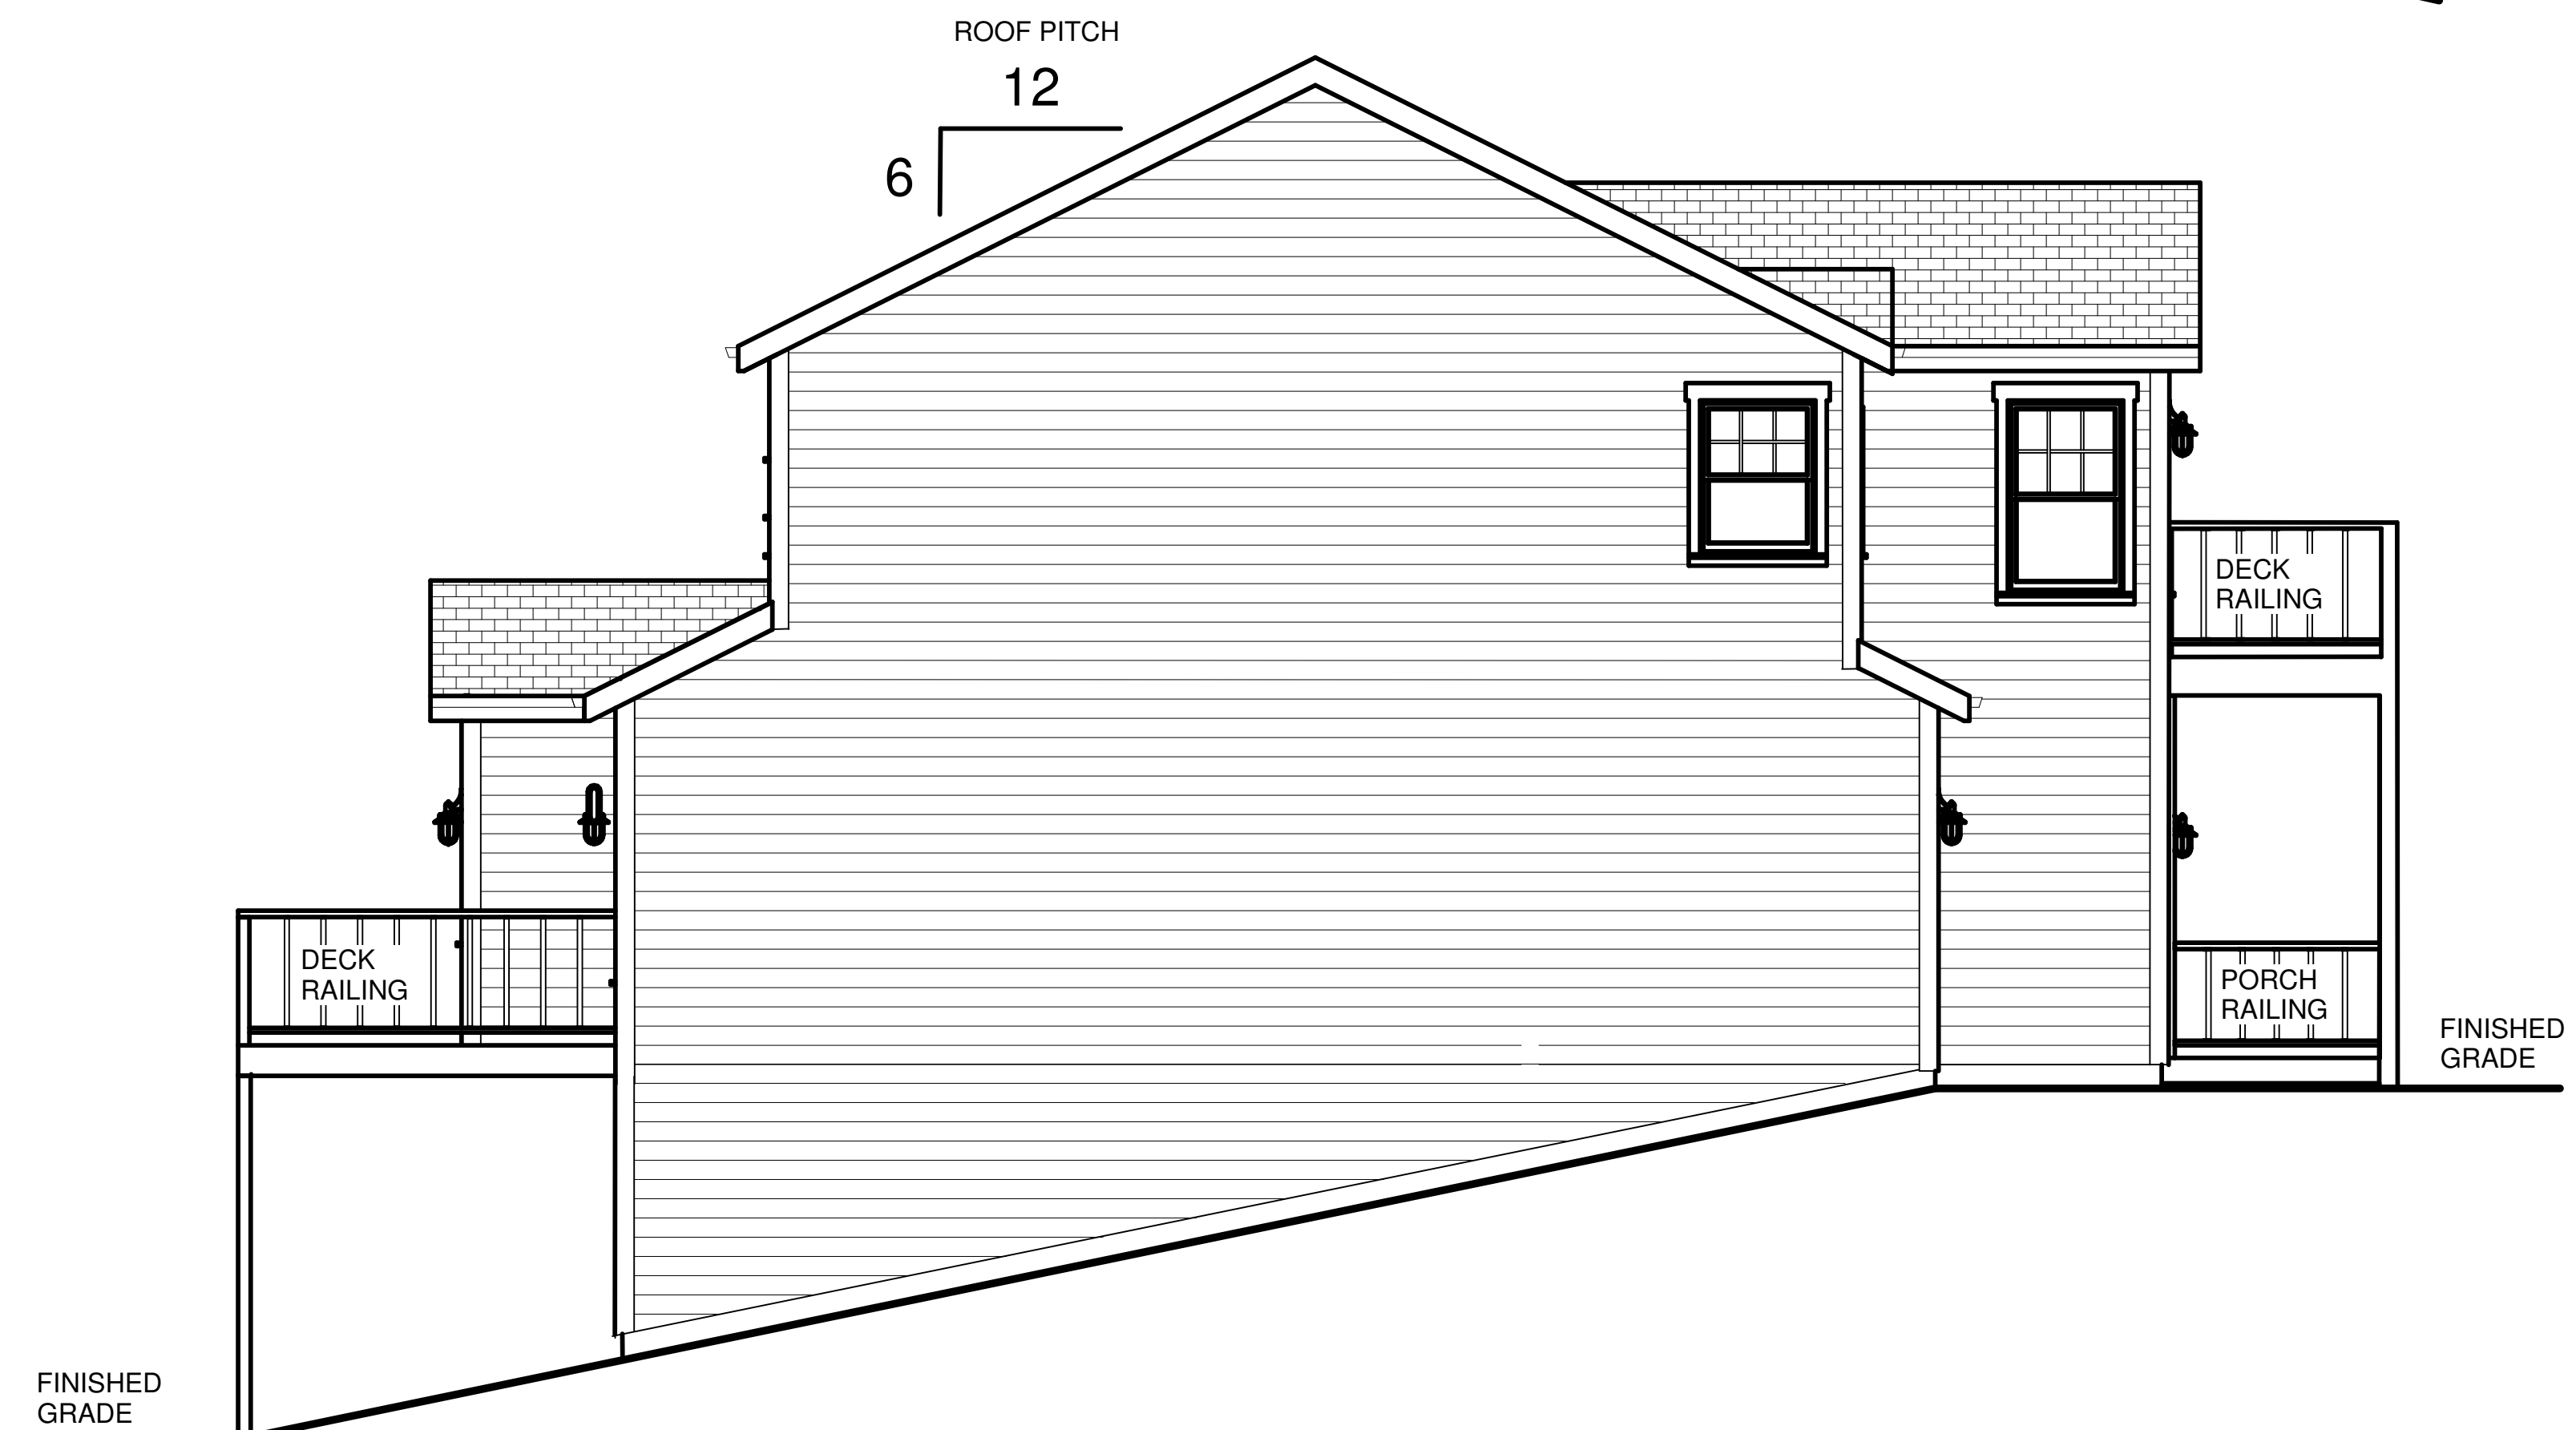


PROPOSED DETAILS, NOTES AND SPECIFICATIONS FOR THE:
LEFT SIDE ELEVATION

SCALE: 1/4" = 1' - 0"

RIGHT SIDE AND LEFT SIDE ELEVATIONS

ELEVATIONS

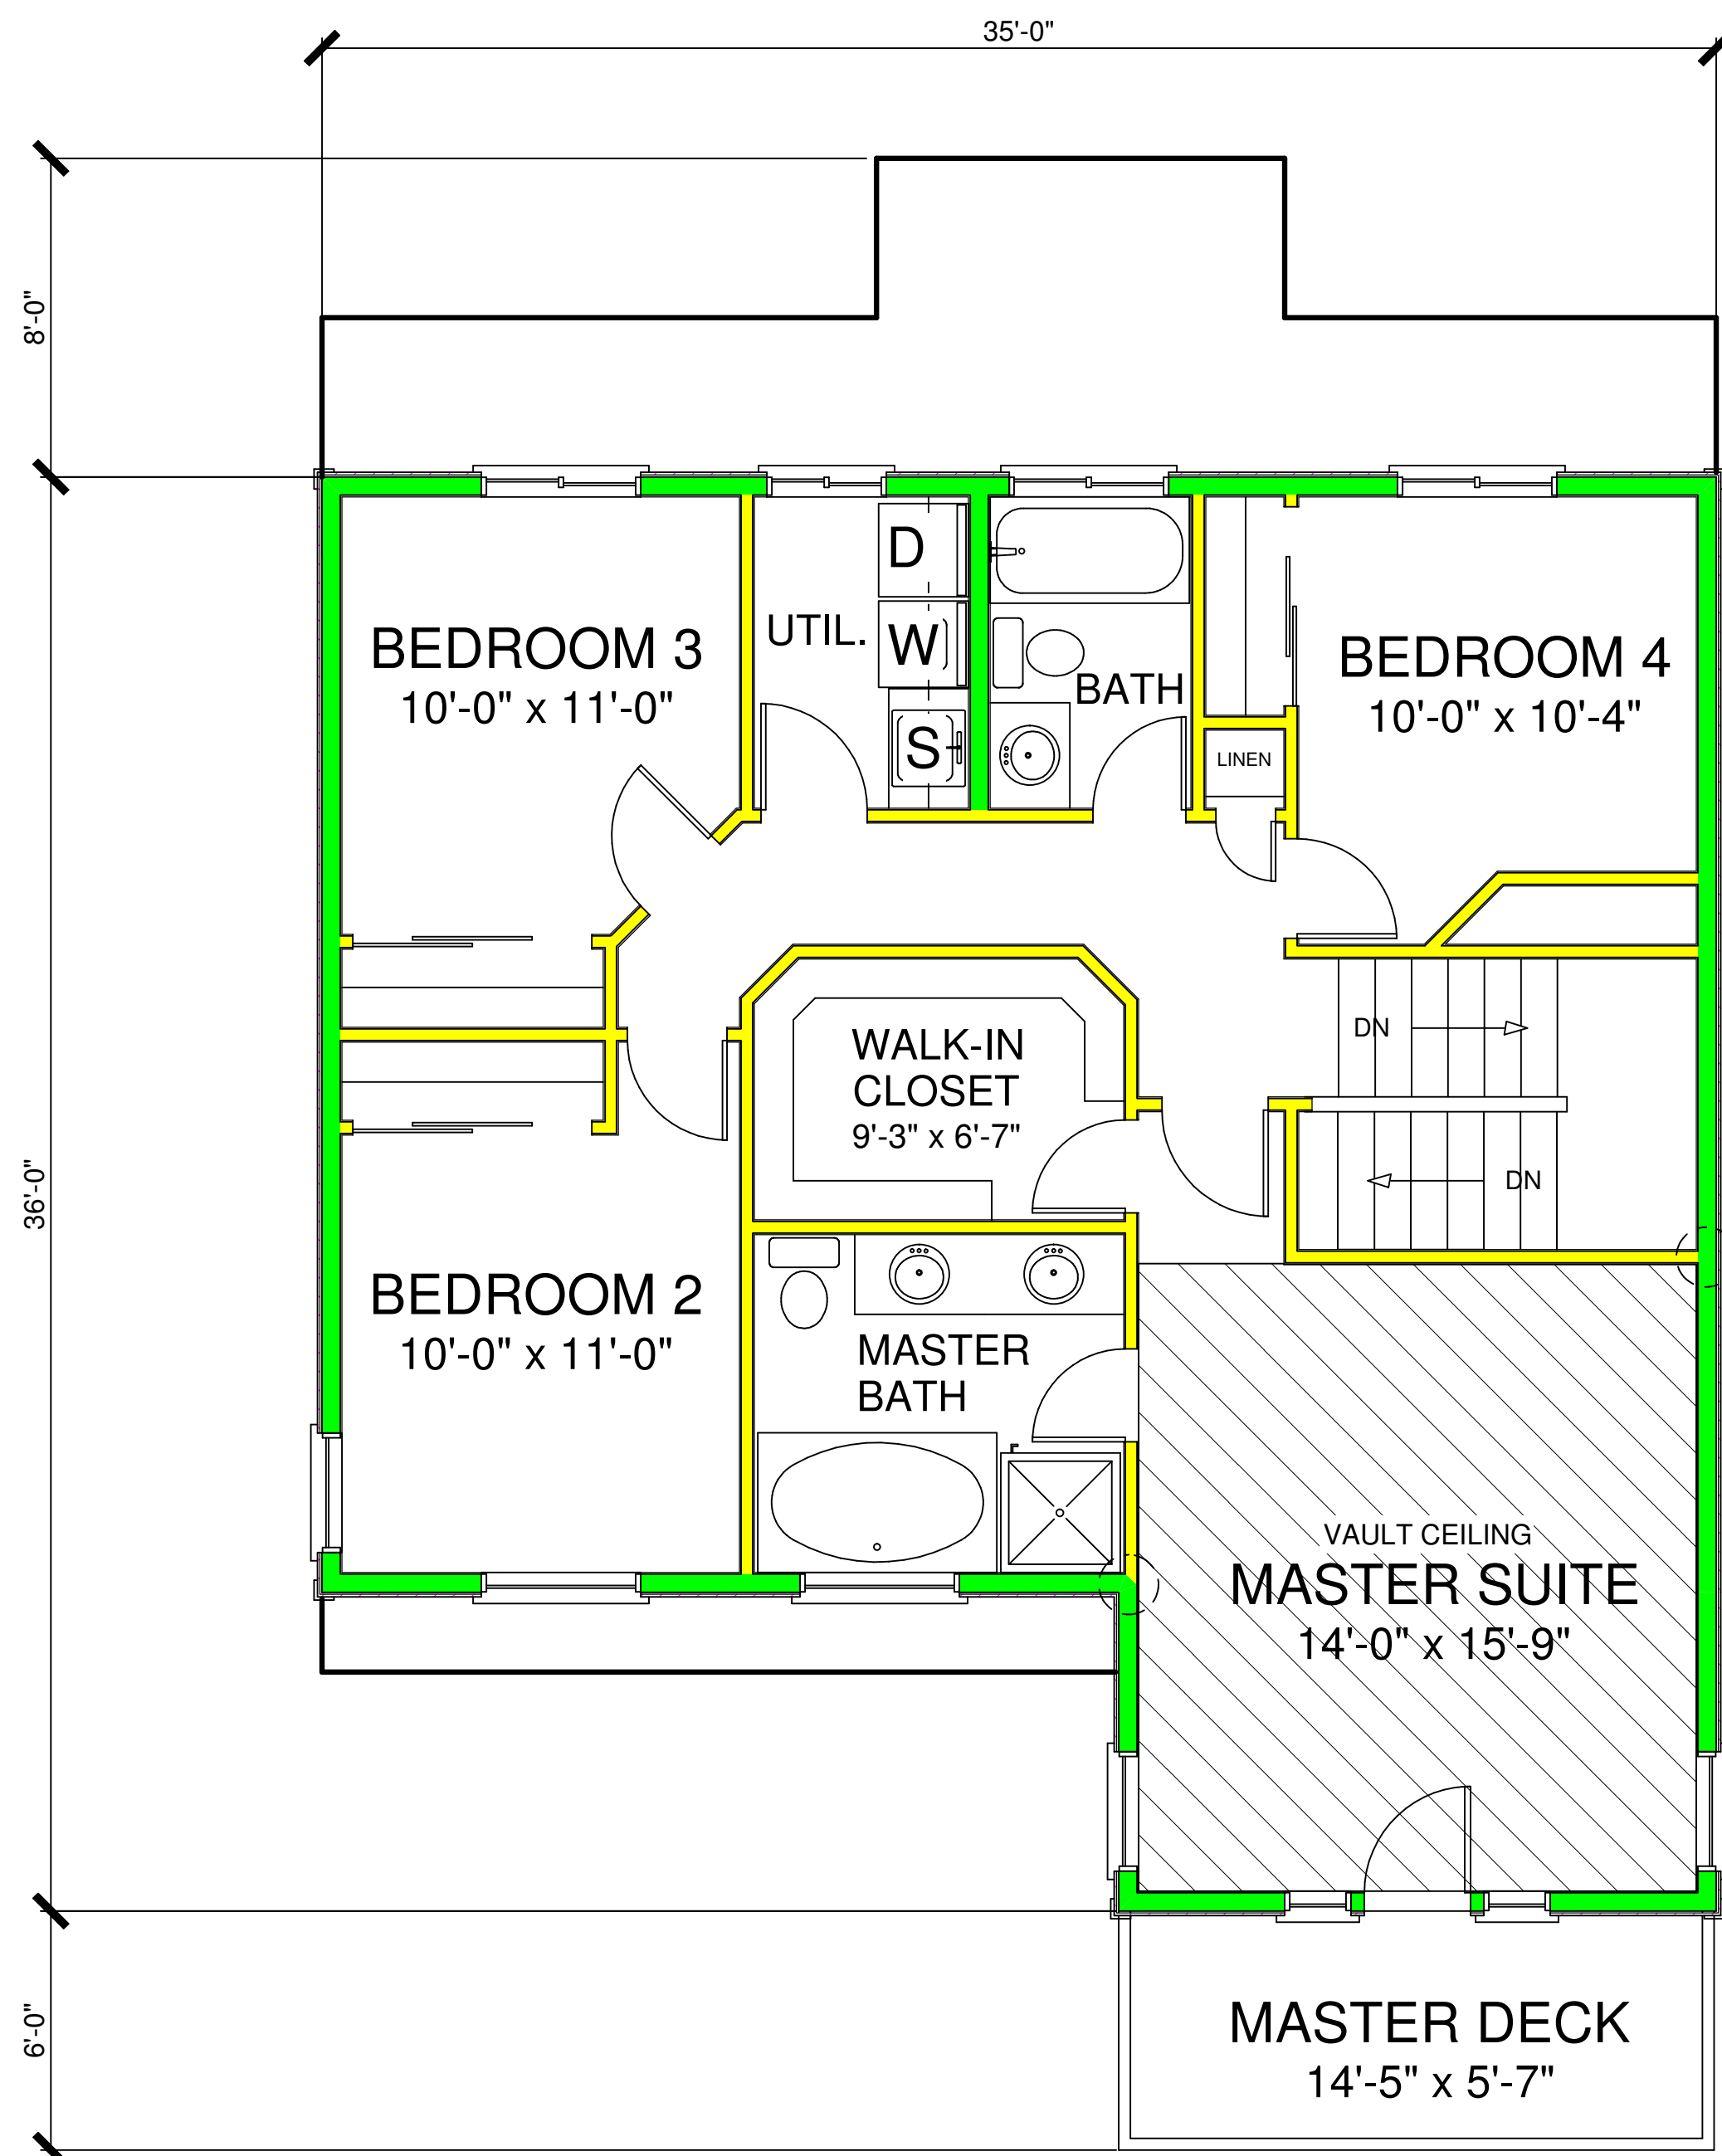


944 SQ FT UPPER LEVEL

PROPOSED DETAILS, NOTES AND SPECIFICATIONS FOR THE:

UPPER FLOOR PLAN

SCALE: 1/4" = 1' - 0"

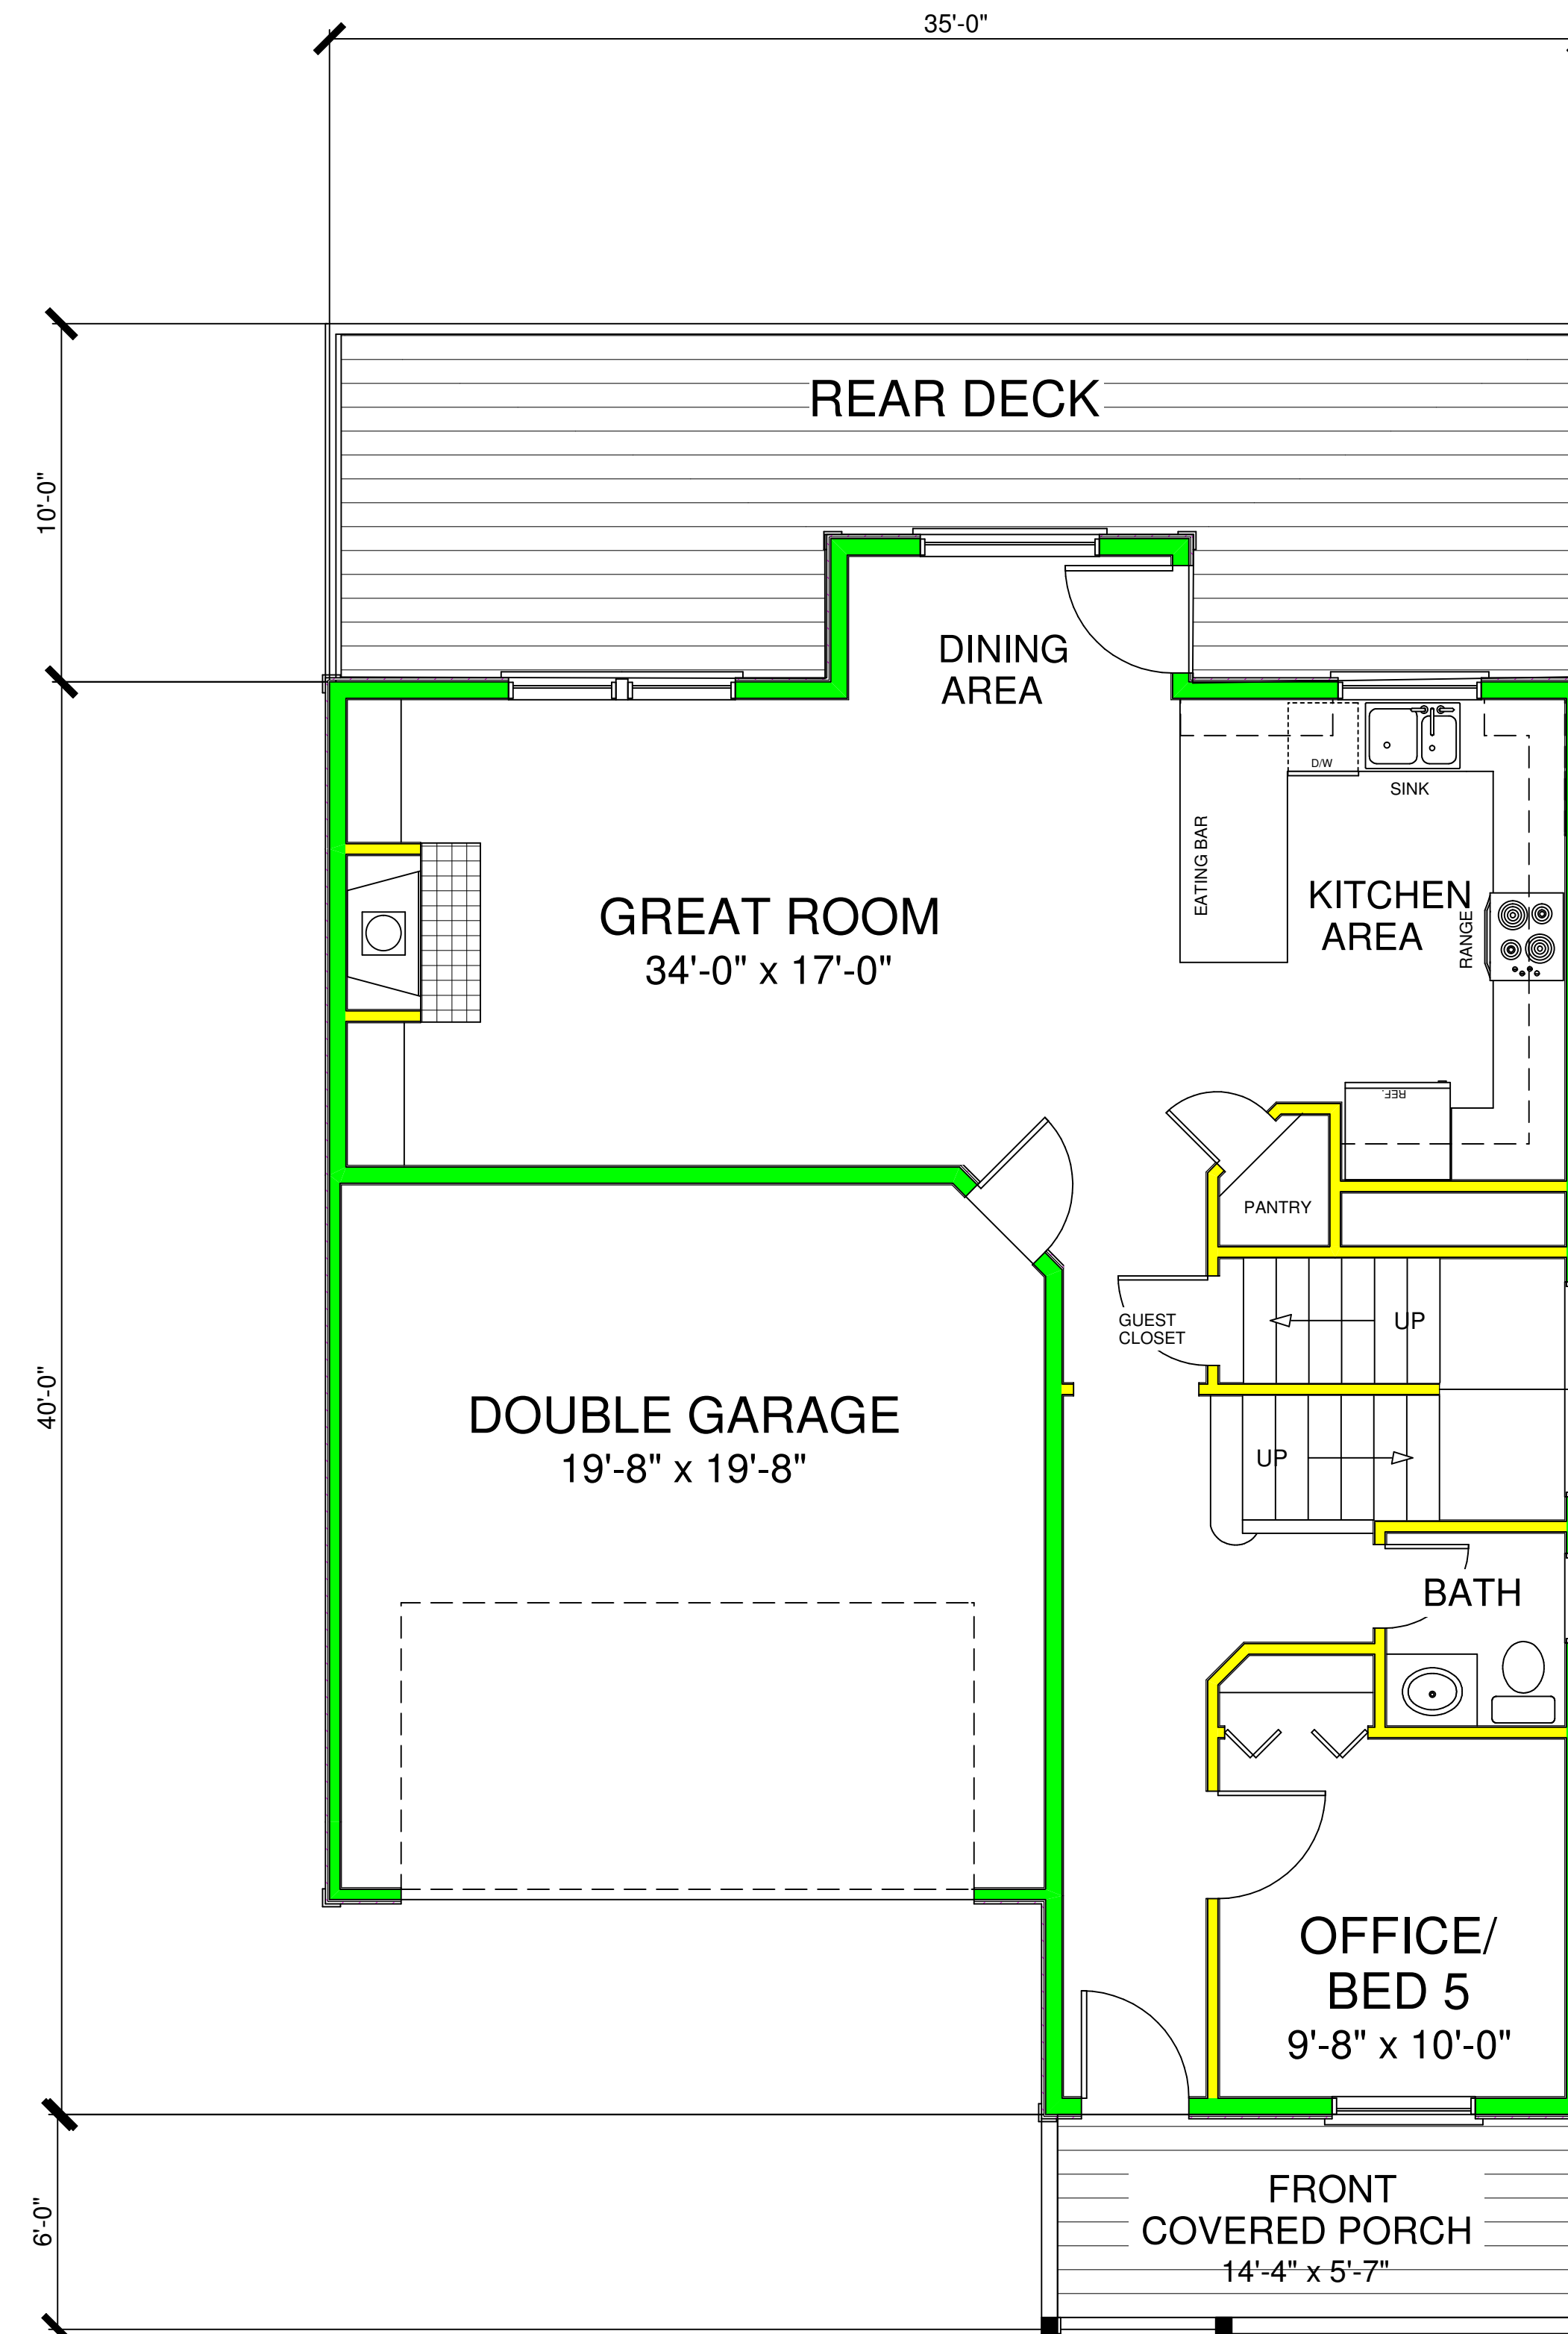


983 SQ FT MAIN LEVEL
400 SQ FT DOUBLE GARAGE
90 SQ FT FRONT COVERED PORCH
310 SQ FT REAR DECK

PROPOSED DETAILS, NOTES AND SPECIFICATIONS FOR THE:

MAIN FLOOR PLAN

SCALE: 1/4" = 1' - 0"

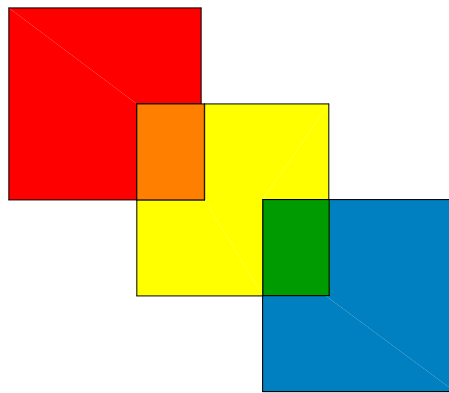

SBA

SCOTT BENTHIN ASSOCIATES

OREGON CITY
OREGON USA
503.650.0201
1.888.299.0201

ScottBenthin Associates
@comcast.net

scottbenthinassociates.com

ORIGINAL DATE:

REVISION DATE:

CUSTOM DESIGNED SINGLE FAMILY RESIDENCE FOR:
PLAN NO. 1927A

PROJECT NUMBER:

1927A

PLAN NUMBER:

CLIENT NAME:

SHEET NUMBER

4

CONSTRUCTION DOCUMENTS

PRESENTATION FLOOR PLANS

FLOOR PLANS