


FLOOR PLANS AND FRONT ELEVATION

COVERSHEET



FRONT ELEVATION


SCALE: 1/4" = 1' - 0"

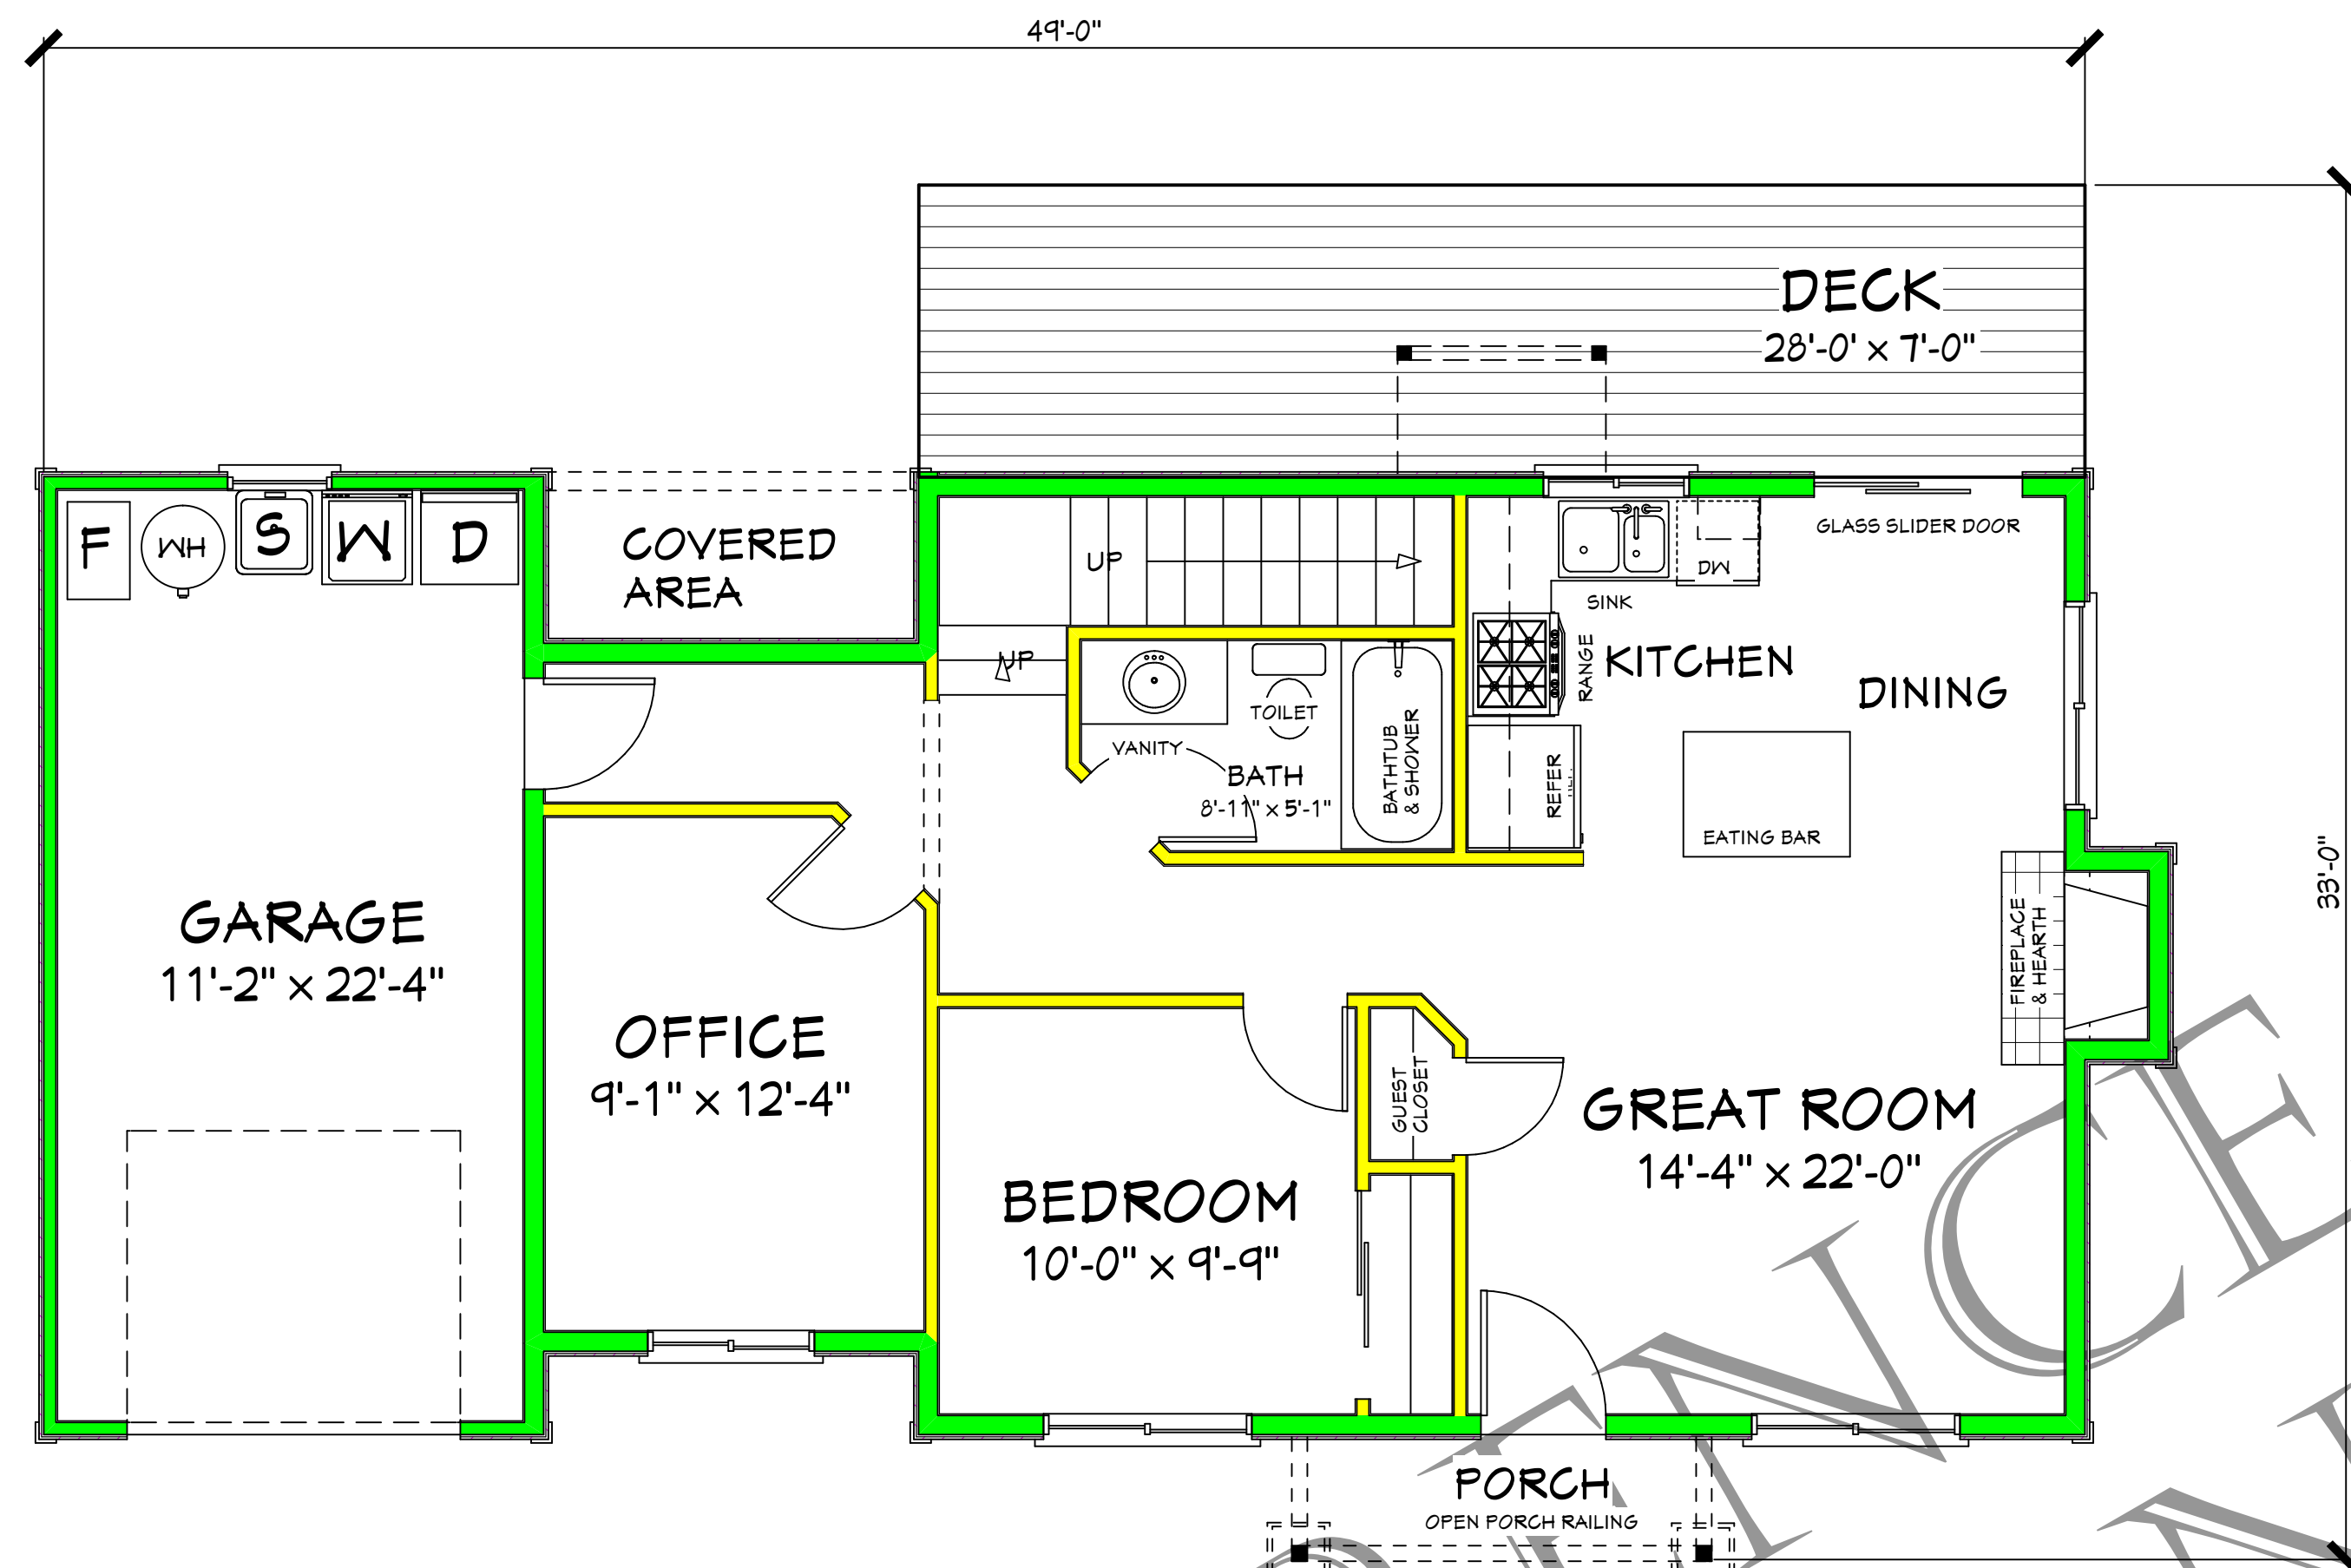

805 SQ. FT. MAIN FLOOR PLAN
30 SQ. FT. FRONT COVERED PORCH
276 SQ. FT. GARAGE

MAIN FLOOR PLAN

SCALE: 1/4" = 1' - 0"

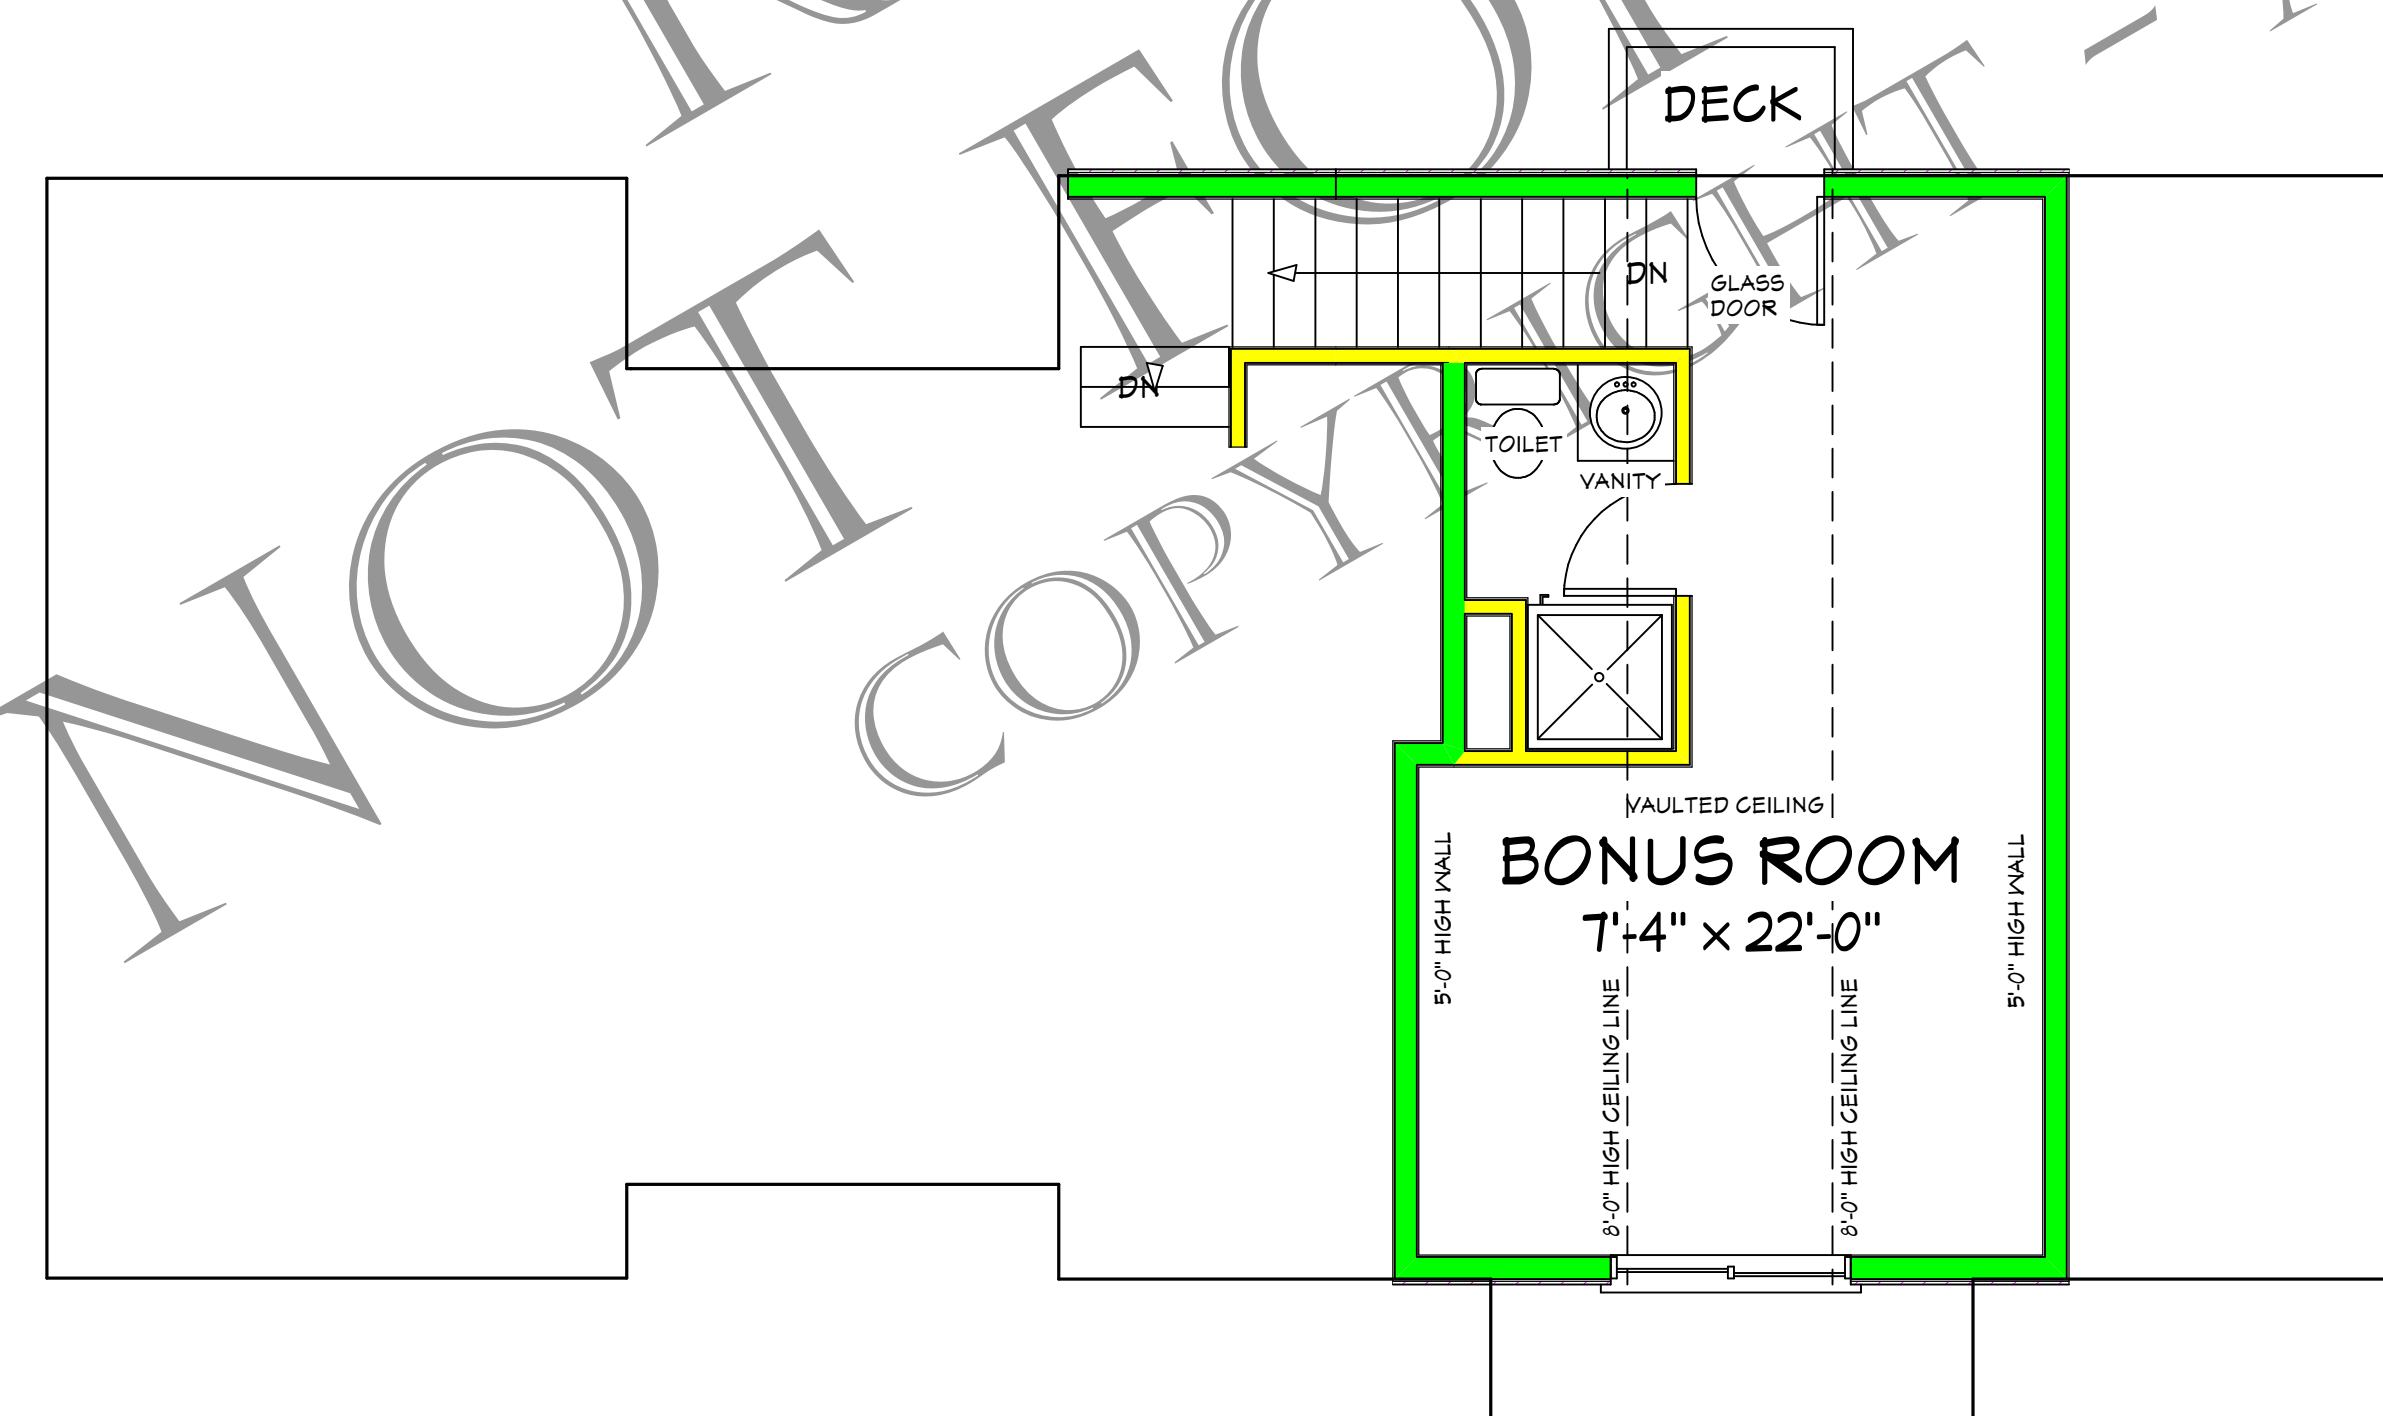

322 SQ. FT. ATTIC FLOOR PLAN

ATTIC FLOOR PLAN

SCALE: 1/4" = 1' - 0"

ORIGINAL DATE:

REVISION DATE:

PLAN NO. 2-1127A

PROJECT NUMBER:

PLAN NUMBER: 2-1127A

CLIENT NAME:

SHEET NUMBER

1

CONSTRUCTION DOCUMENTS (CD'S)