

SBA

SCOTT BENTHIN ASSOCIATES

OREGON CITY
OREGON USA
503.650.0201
1.800.698.9144

SCOTTBENTHIN ASSOCIATES
@COMCAST.NET

http://www.scottbenthinassociates.com

ORIGINAL DATE:

REVISION DATE:

CUSTOM DESIGNED SINGLE FAMILY RESIDENCE FOR:

PLAN NO. 2661A

PROJECT NUMBER:


PLAN NUMBER:
2661A

CLIENT NAME:

SHEET NUMBER

2


CONSTRUCTION DOCUMENTS (CDS)

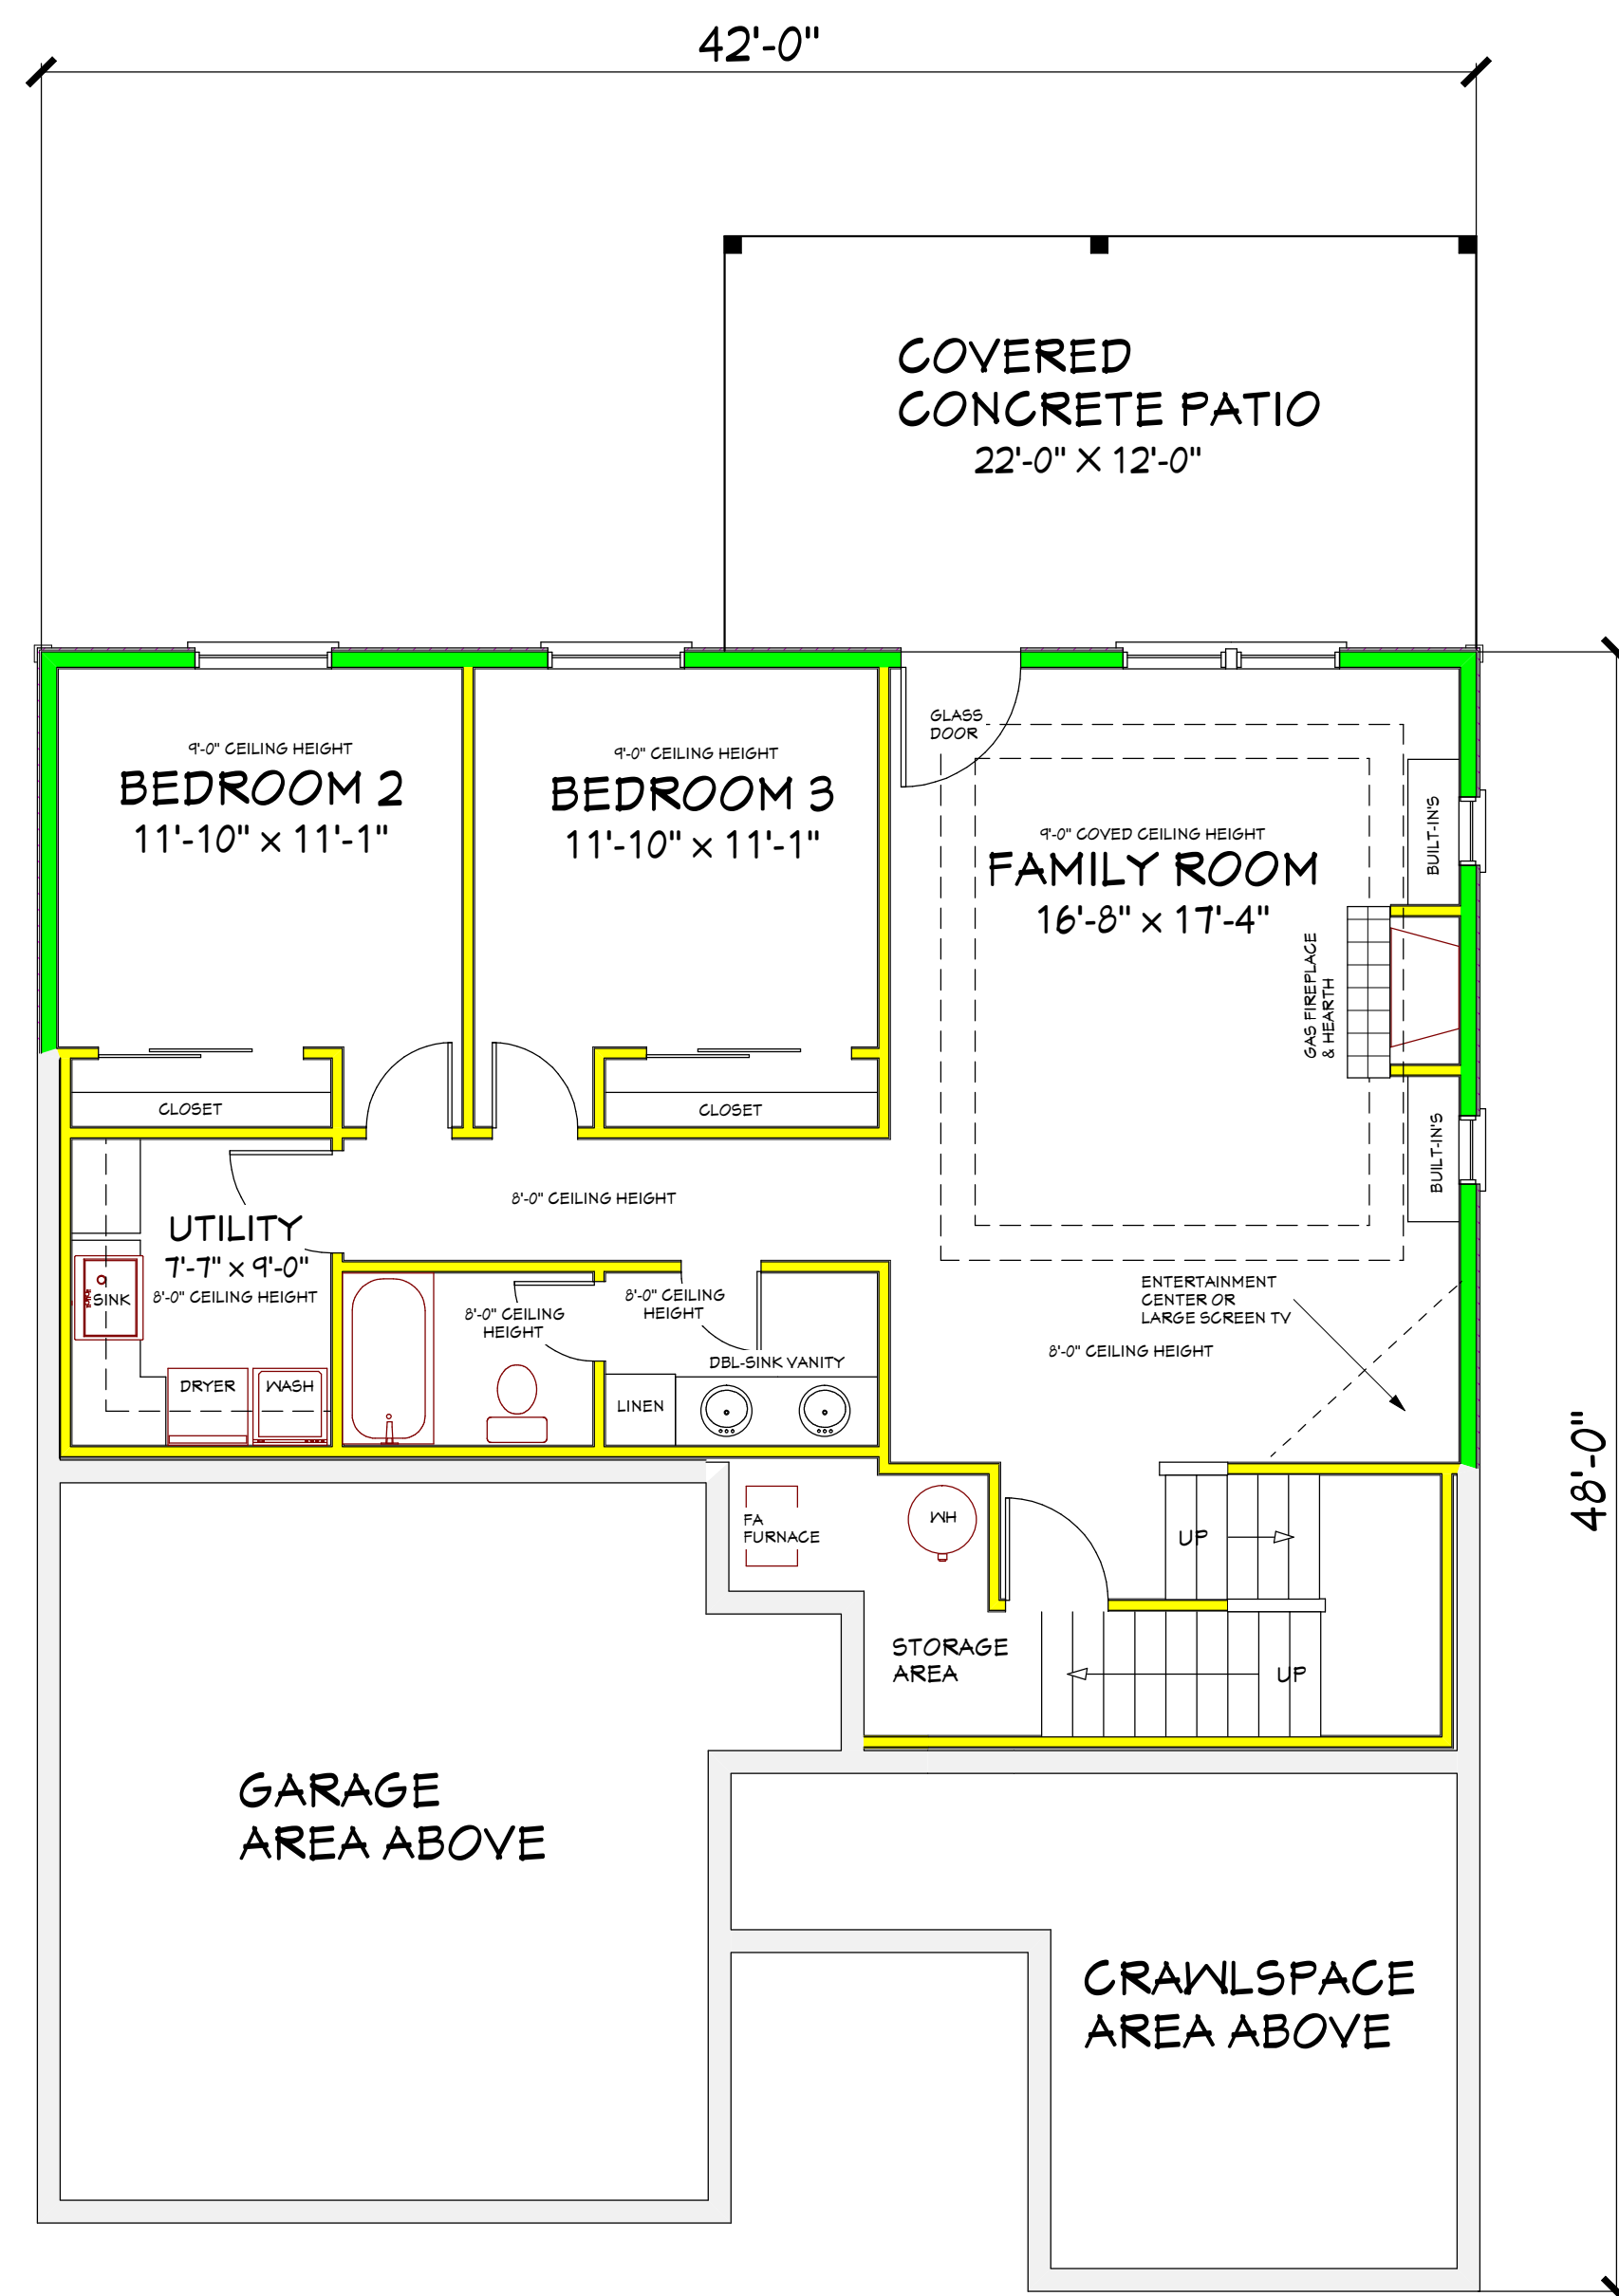

1206 SQ FT LOWER FLOOR AREA

PRESENTATION DRAWING OF THE:
LOWER FLOOR PLAN

SCALE: 3/16" = 1' - 0"

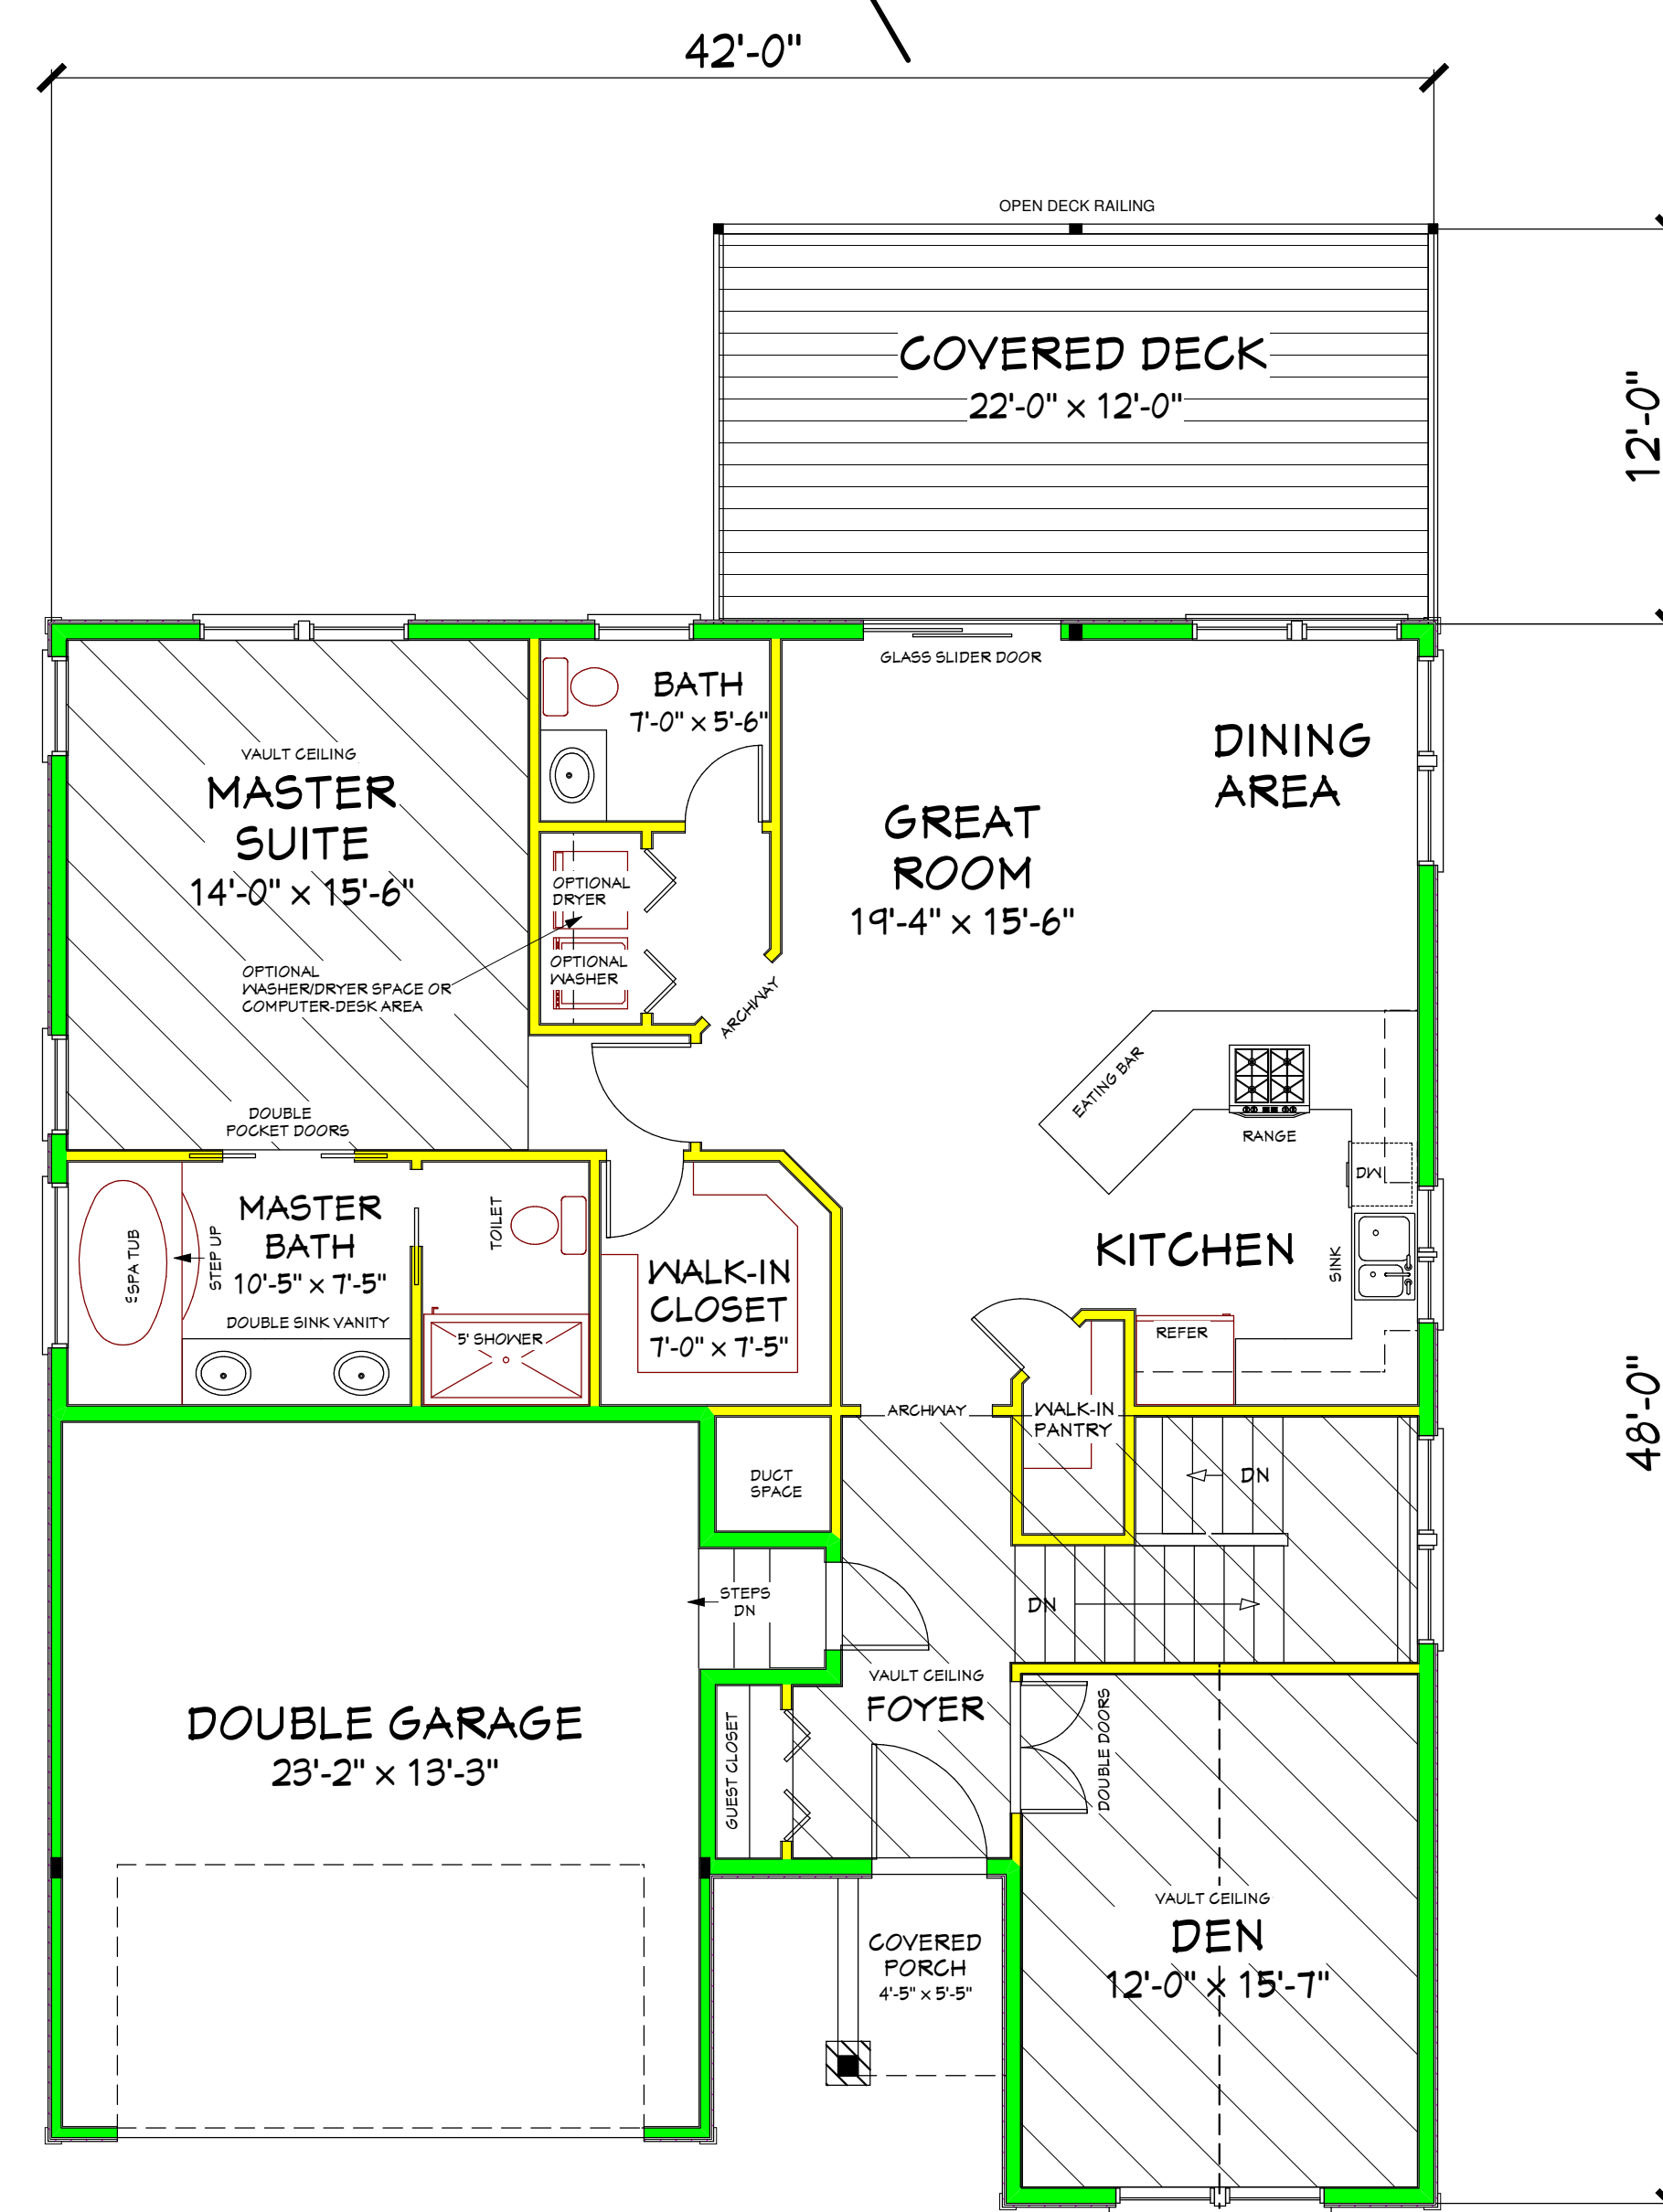

1455 SQ FT MAIN LEVEL LIVING AREA
450 SQ FT DOUBLE GARAGE
30 SQ FT FRONT COVERED PORCH
246 SQ FT REAR COVERED DECK

PRESENTATION DRAWING OF THE:
MAIN FLOOR PLAN

SCALE: 3/16" = 1' - 0"

PRESENTATION FLOOR PLANS

PLANS