




PROPOSED DETAILS, NOTES AND SPECIFICATIONS FOR THE:
FRONT ELEVATION

SCALE: 1/4" = 1' - 0"

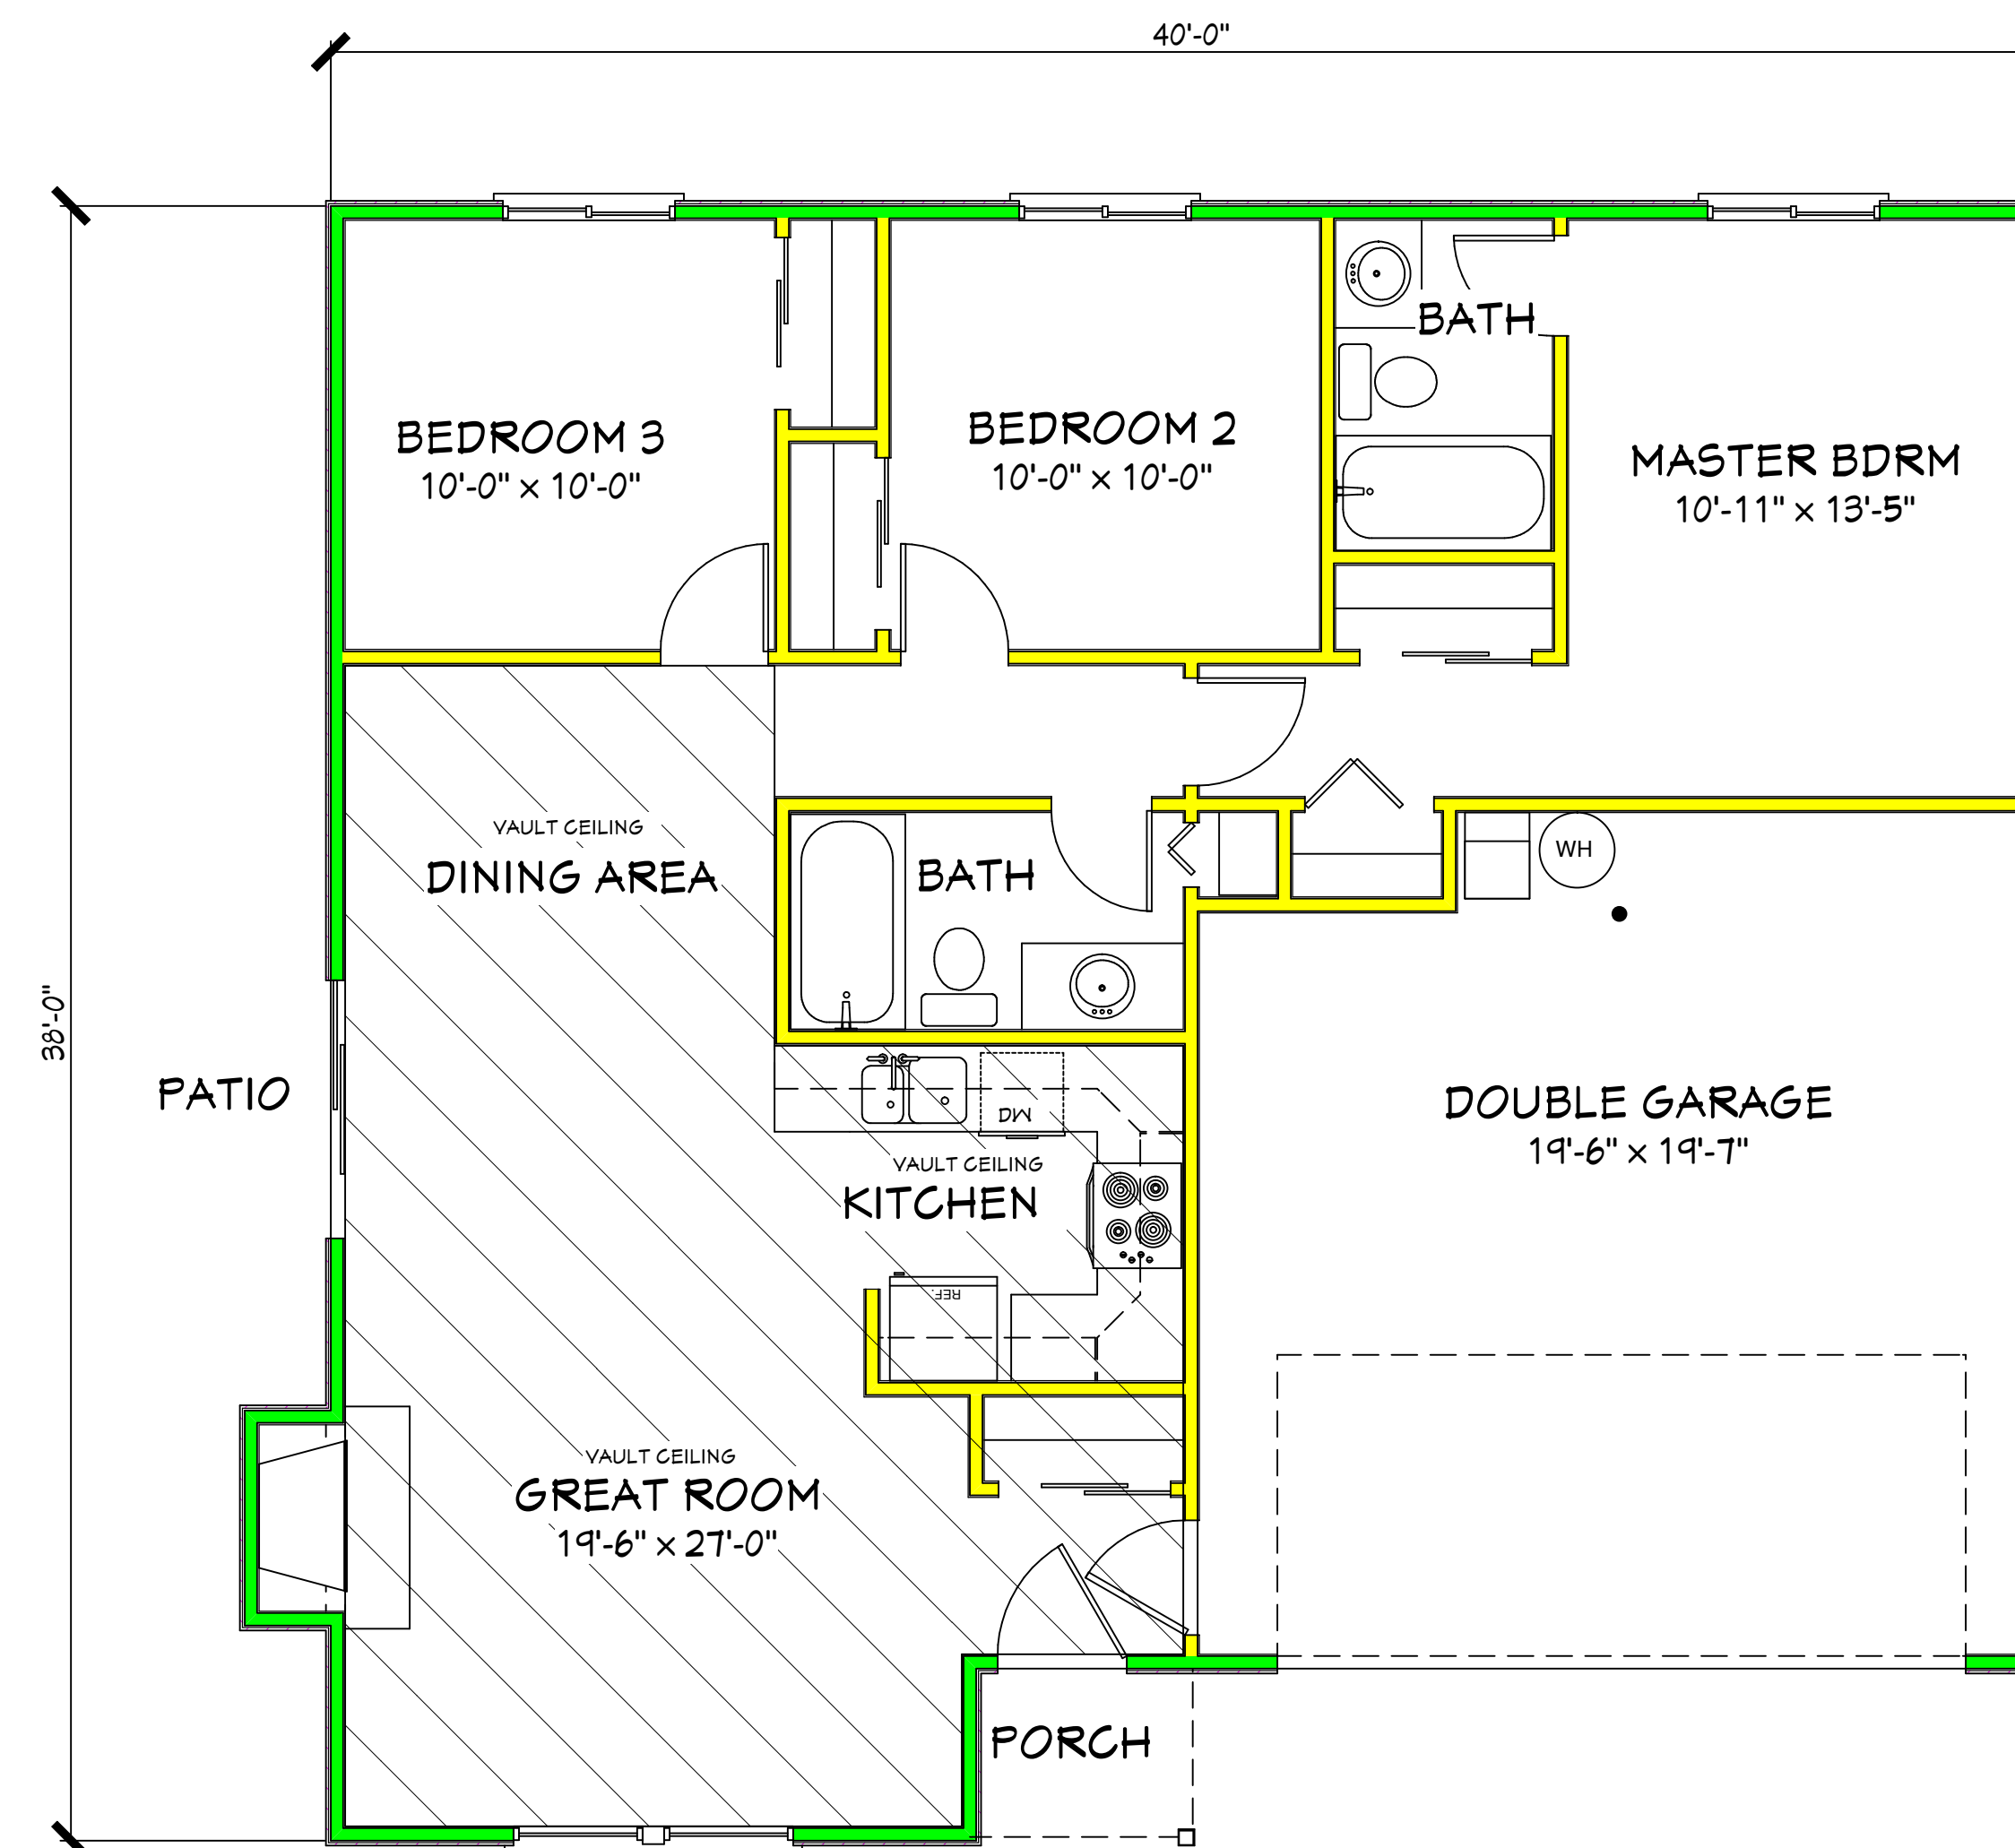


PROPOSED DETAILS, NOTES AND SPECIFICATIONS FOR THE:
FLOOR PLAN

SCALE: 1/4" = 1' - 0"

1034 SQ. FT. FLOOR PLAN
 386 SQ. FT. GARAGE AREA
 20 SQ. FT. FRONT COVERED PORCH

© COPYRIGHT - DO NOT REPRODUCE
 REPRODUCTION PROHIBITED UNDER FEDERAL COPYRIGHT LAWS

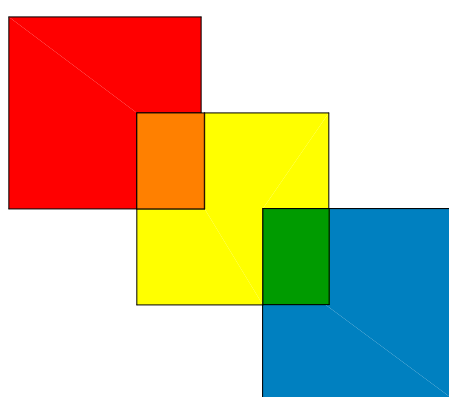

SBA

**SCOTT
 BENTHIN**
 ASSOCIATES

OREGON CITY
 OREGON USA

503.650.0201
 1.800.698.9144

ScottBenthin
 Associates
 @comcast.net

http://www.
 scottbenthin
 associates.com

ORIGINAL DATE:

REVISION DATE:

PRESENTATION PLANS

CUSTOM DESIGNED SINGLE FAMILY STOCK PLAN:

PLAN NO. 1034R

PROJECT NUMBER:

PLAN NUMBER:
1034R

CLIENT NAME:

PRESENTATION

SHEET NUMBER

1

CONSTRUCTION
 DOCUMENTS (CD'S)