

**EXTERIOR ELEVATIONS
NOTES AND SPECIFICATIONS:**

EXTERIOR FACADE:
ACTUAL FINISHED GRADES MAY VARY FROM FINISHED GRADES
SHOWN ON PLANS AND ELEVATIONS

PROVIDE HARD SURFACE AREAS AT ALL EXTERIOR DOOR LOCATIONS
'COMPOSITION' ROOFING OR EQUAL

'HORIZONTAL' SIDING WITH TRIM BOARDS AND MASONRY ACCENTS
AT ALL EXTERIOR FACADE

ROOF PITCH 10/12 AT ENTIRE ROOF STRUCTURE

ROOF OVERHANGS:
12" ROOF EAVE OVERHANGS
12" ROOF RAKE OVERHANGS




PROPOSED DETAILS, NOTES AND SPECIFICATIONS FOR THE:
FRONT ELEVATION
SCALE: 1/4" = 1' - 0"



PROPOSED DETAILS, NOTES AND SPECIFICATIONS FOR THE:
REAR ELEVATION
SCALE: 1/4" = 1' - 0"

FRONT & REAR BUILDING ELEVATIONS

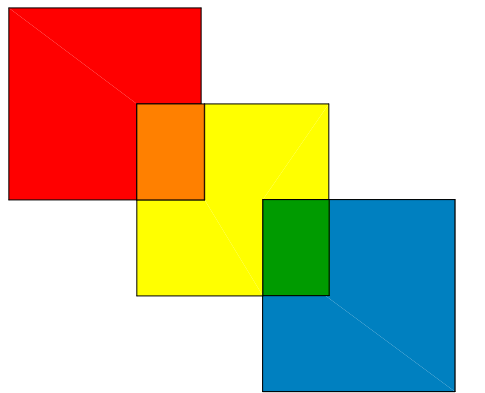

SBA
**SCOTT
BENTHIN**
ASSOCIATES

OREGON CITY
OREGON USA
503.650.0201
1.800.698.9144

ScottBenthin
Associates
@comcast.net

<http://www.scottbenthinassociates.com>

ORIGINAL DATE:

REVISION DATE:

CUSTOM DESIGNED SINGLE FAMILY RESIDENCE REMODEL FOR:
GARAGE PLAN NO. 3089

PROJECT NUMBER:


PLAN NUMBER:
G3089

CLIENT NAME:

SHEET NUMBER

1

CONSTRUCTION DOCUMENTS

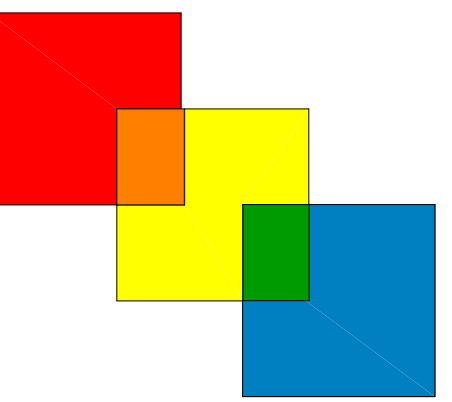

SBA

**SCOTT
BENTHIN**
ASSOCIATES

OREGON CITY
OREGON USA
503.650.0201
1.800.698.9144

ScottBenthin
Associates
@comcast.net

<http://www.scottbenthinassociates.com>

ORIGINAL DATE:

REVISION DATE:

CUSTOM DESIGNED SINGLE FAMILY RESIDENCE REMODEL FOR:
GARAGE PLAN NO. 3089

PROJECT NUMBER:

PLAN NUMBER:

G3089

CLIENT NAME:

SHEET NUMBER

2

CONSTRUCTION
DOCUMENTS

SIDE BUILDING ELEVATIONS


ELEVATIONS



PROPOSED DETAILS, NOTES AND SPECIFICATIONS FOR THE:

RIGHT SIDE ELEVATION


SCALE: 1/4" = 1' - 0"

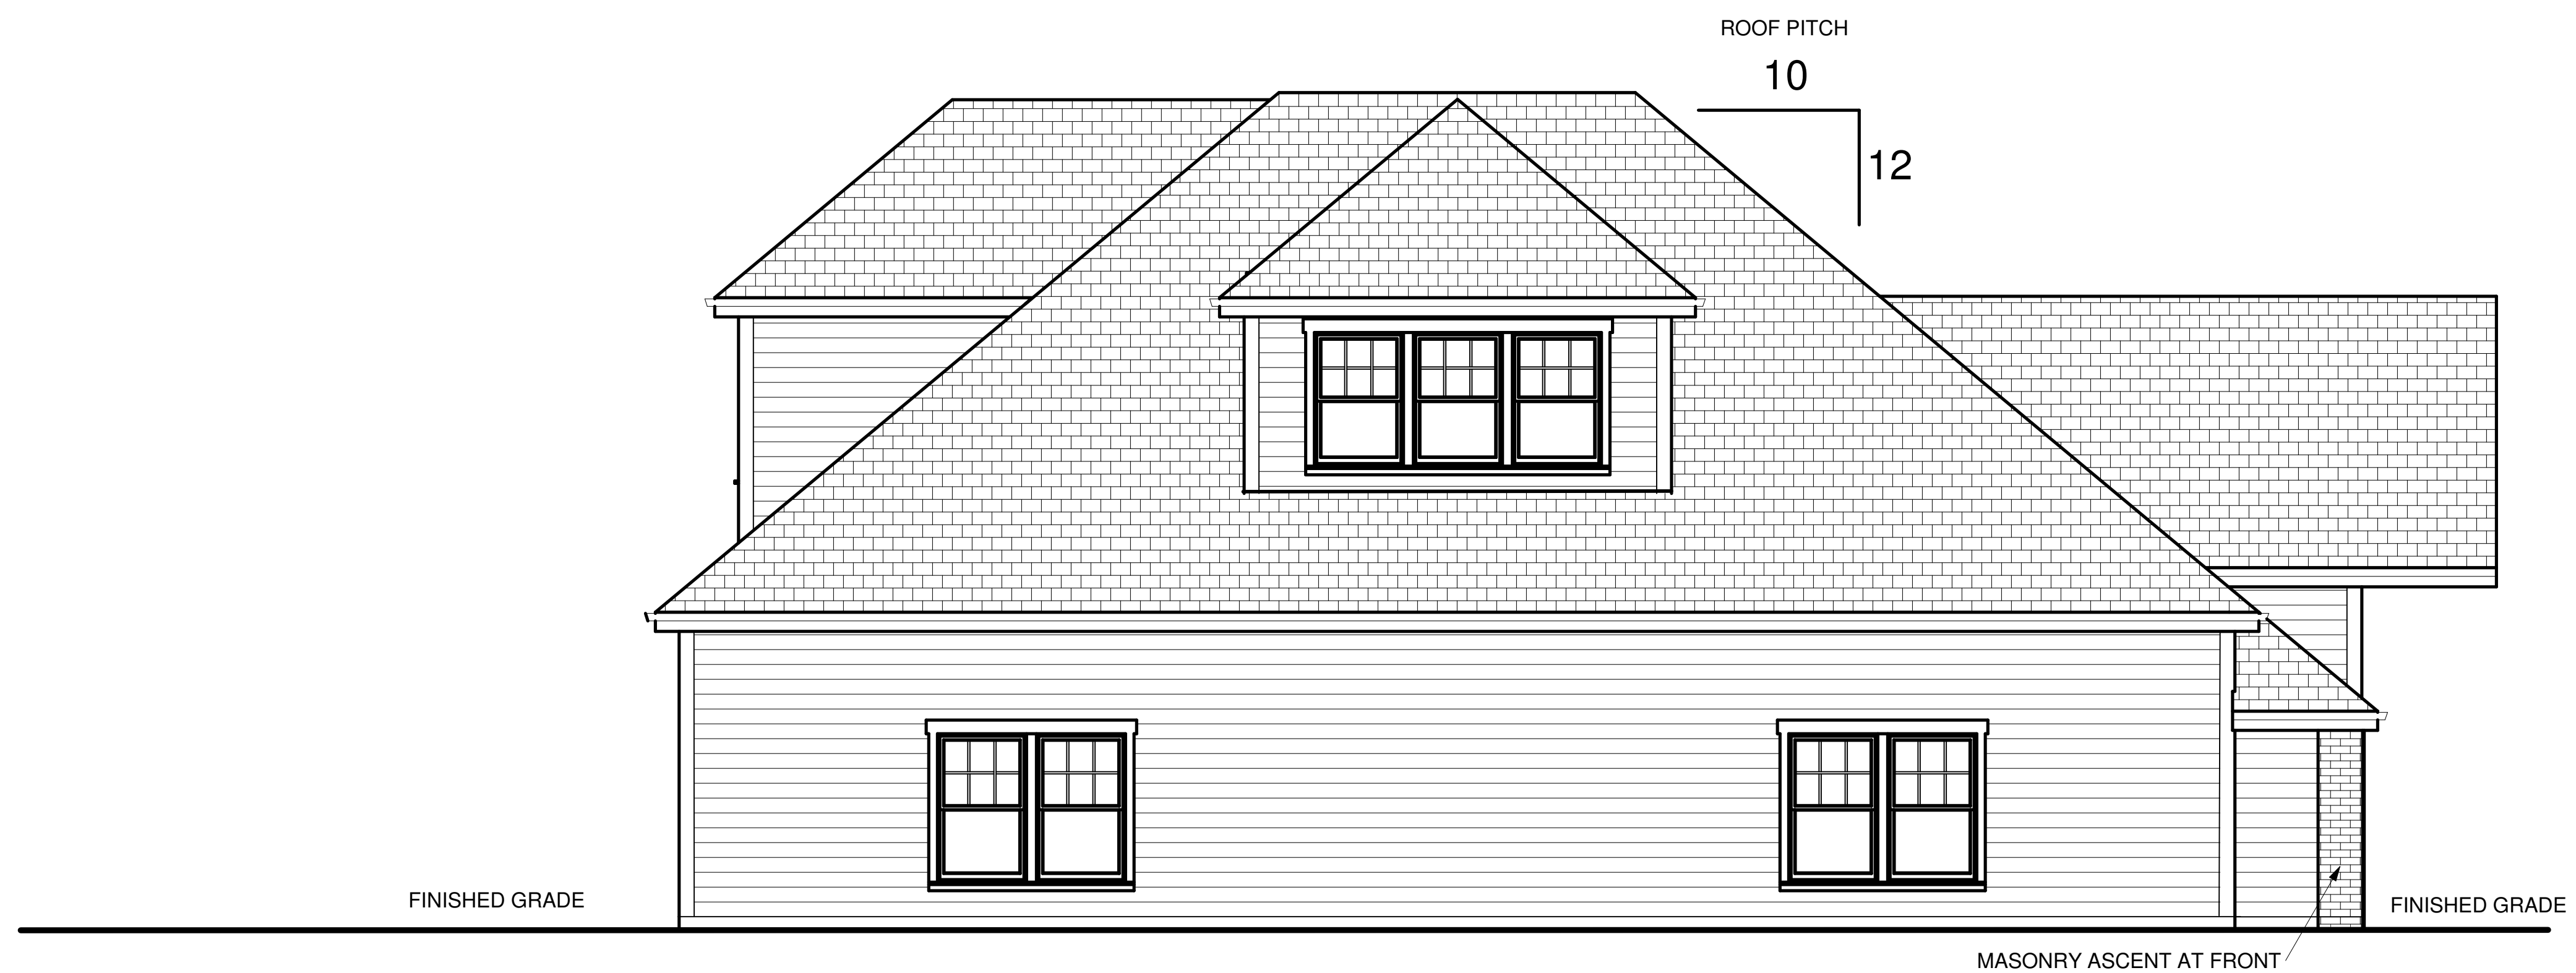

PROPOSED DETAILS, NOTES AND SPECIFICATIONS FOR THE:

LEFT SIDE ELEVATION

SCALE: 1/4" = 1' - 0"

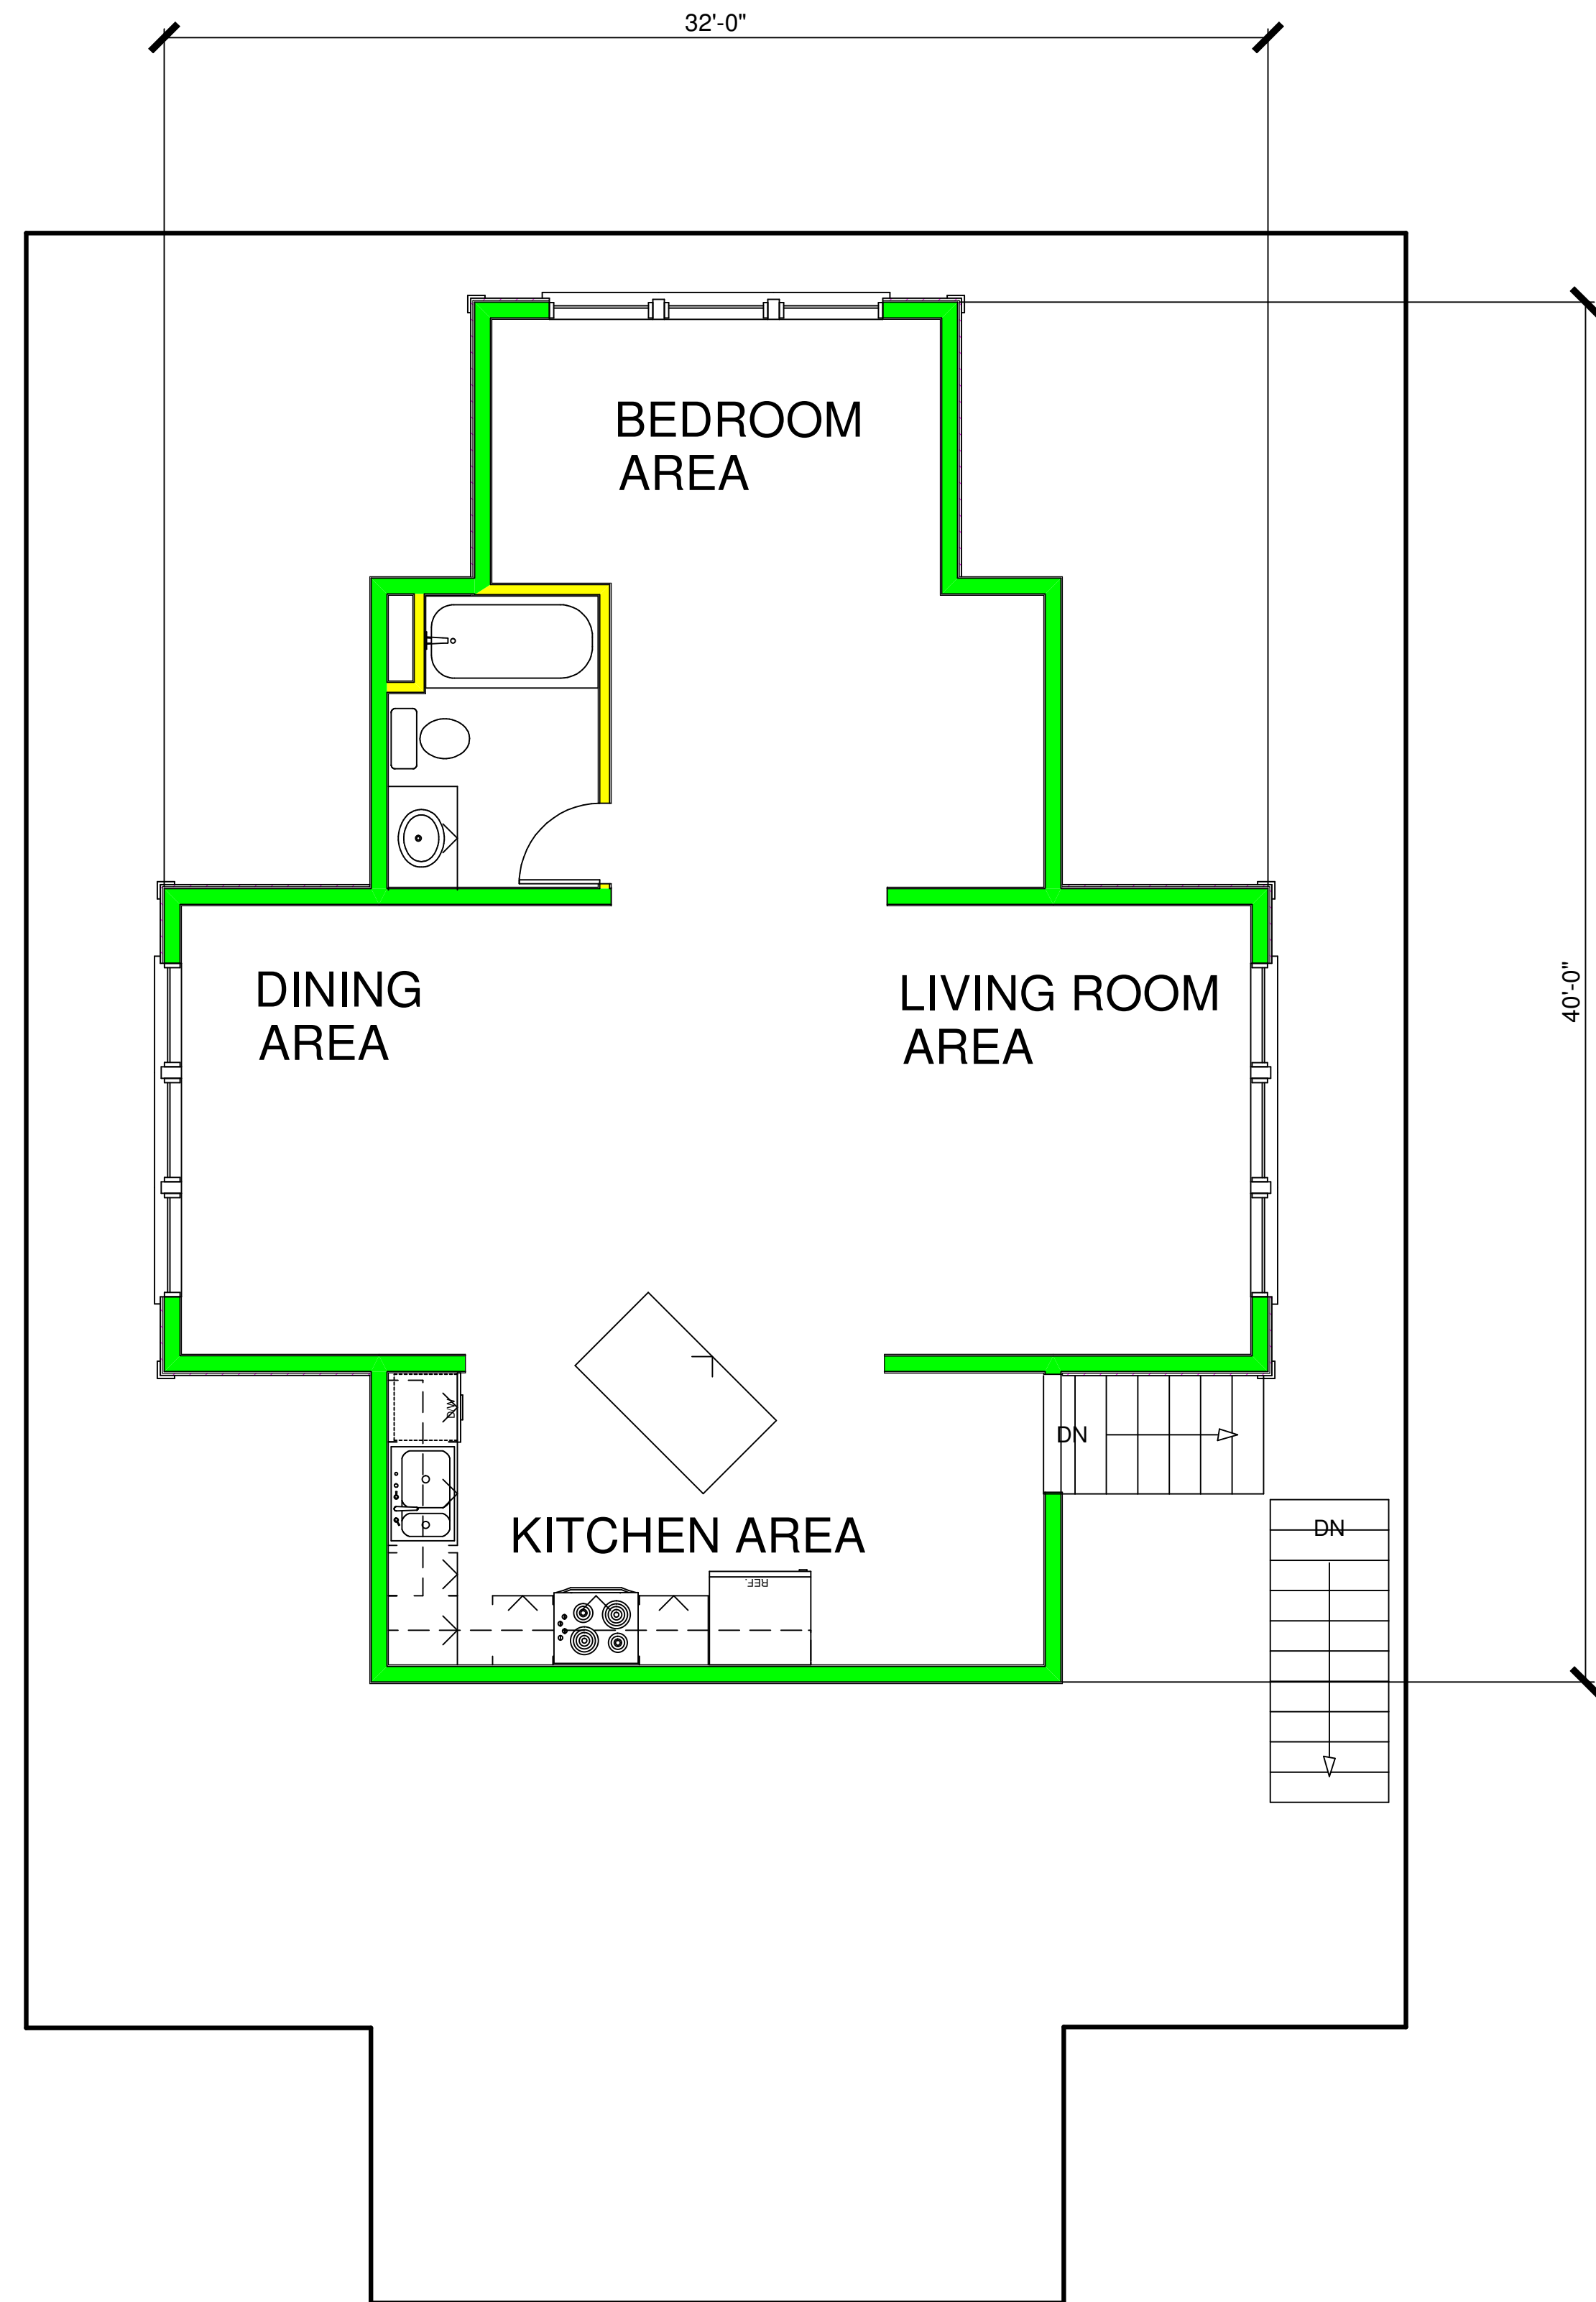


929 SQ FT UPPER FLOOR AREA

PROPOSED DETAILS, NOTES AND SPECIFICATIONS FOR THE:

UPPER FLOOR PLAN

SCALE: 1/4" = 1' - 0"

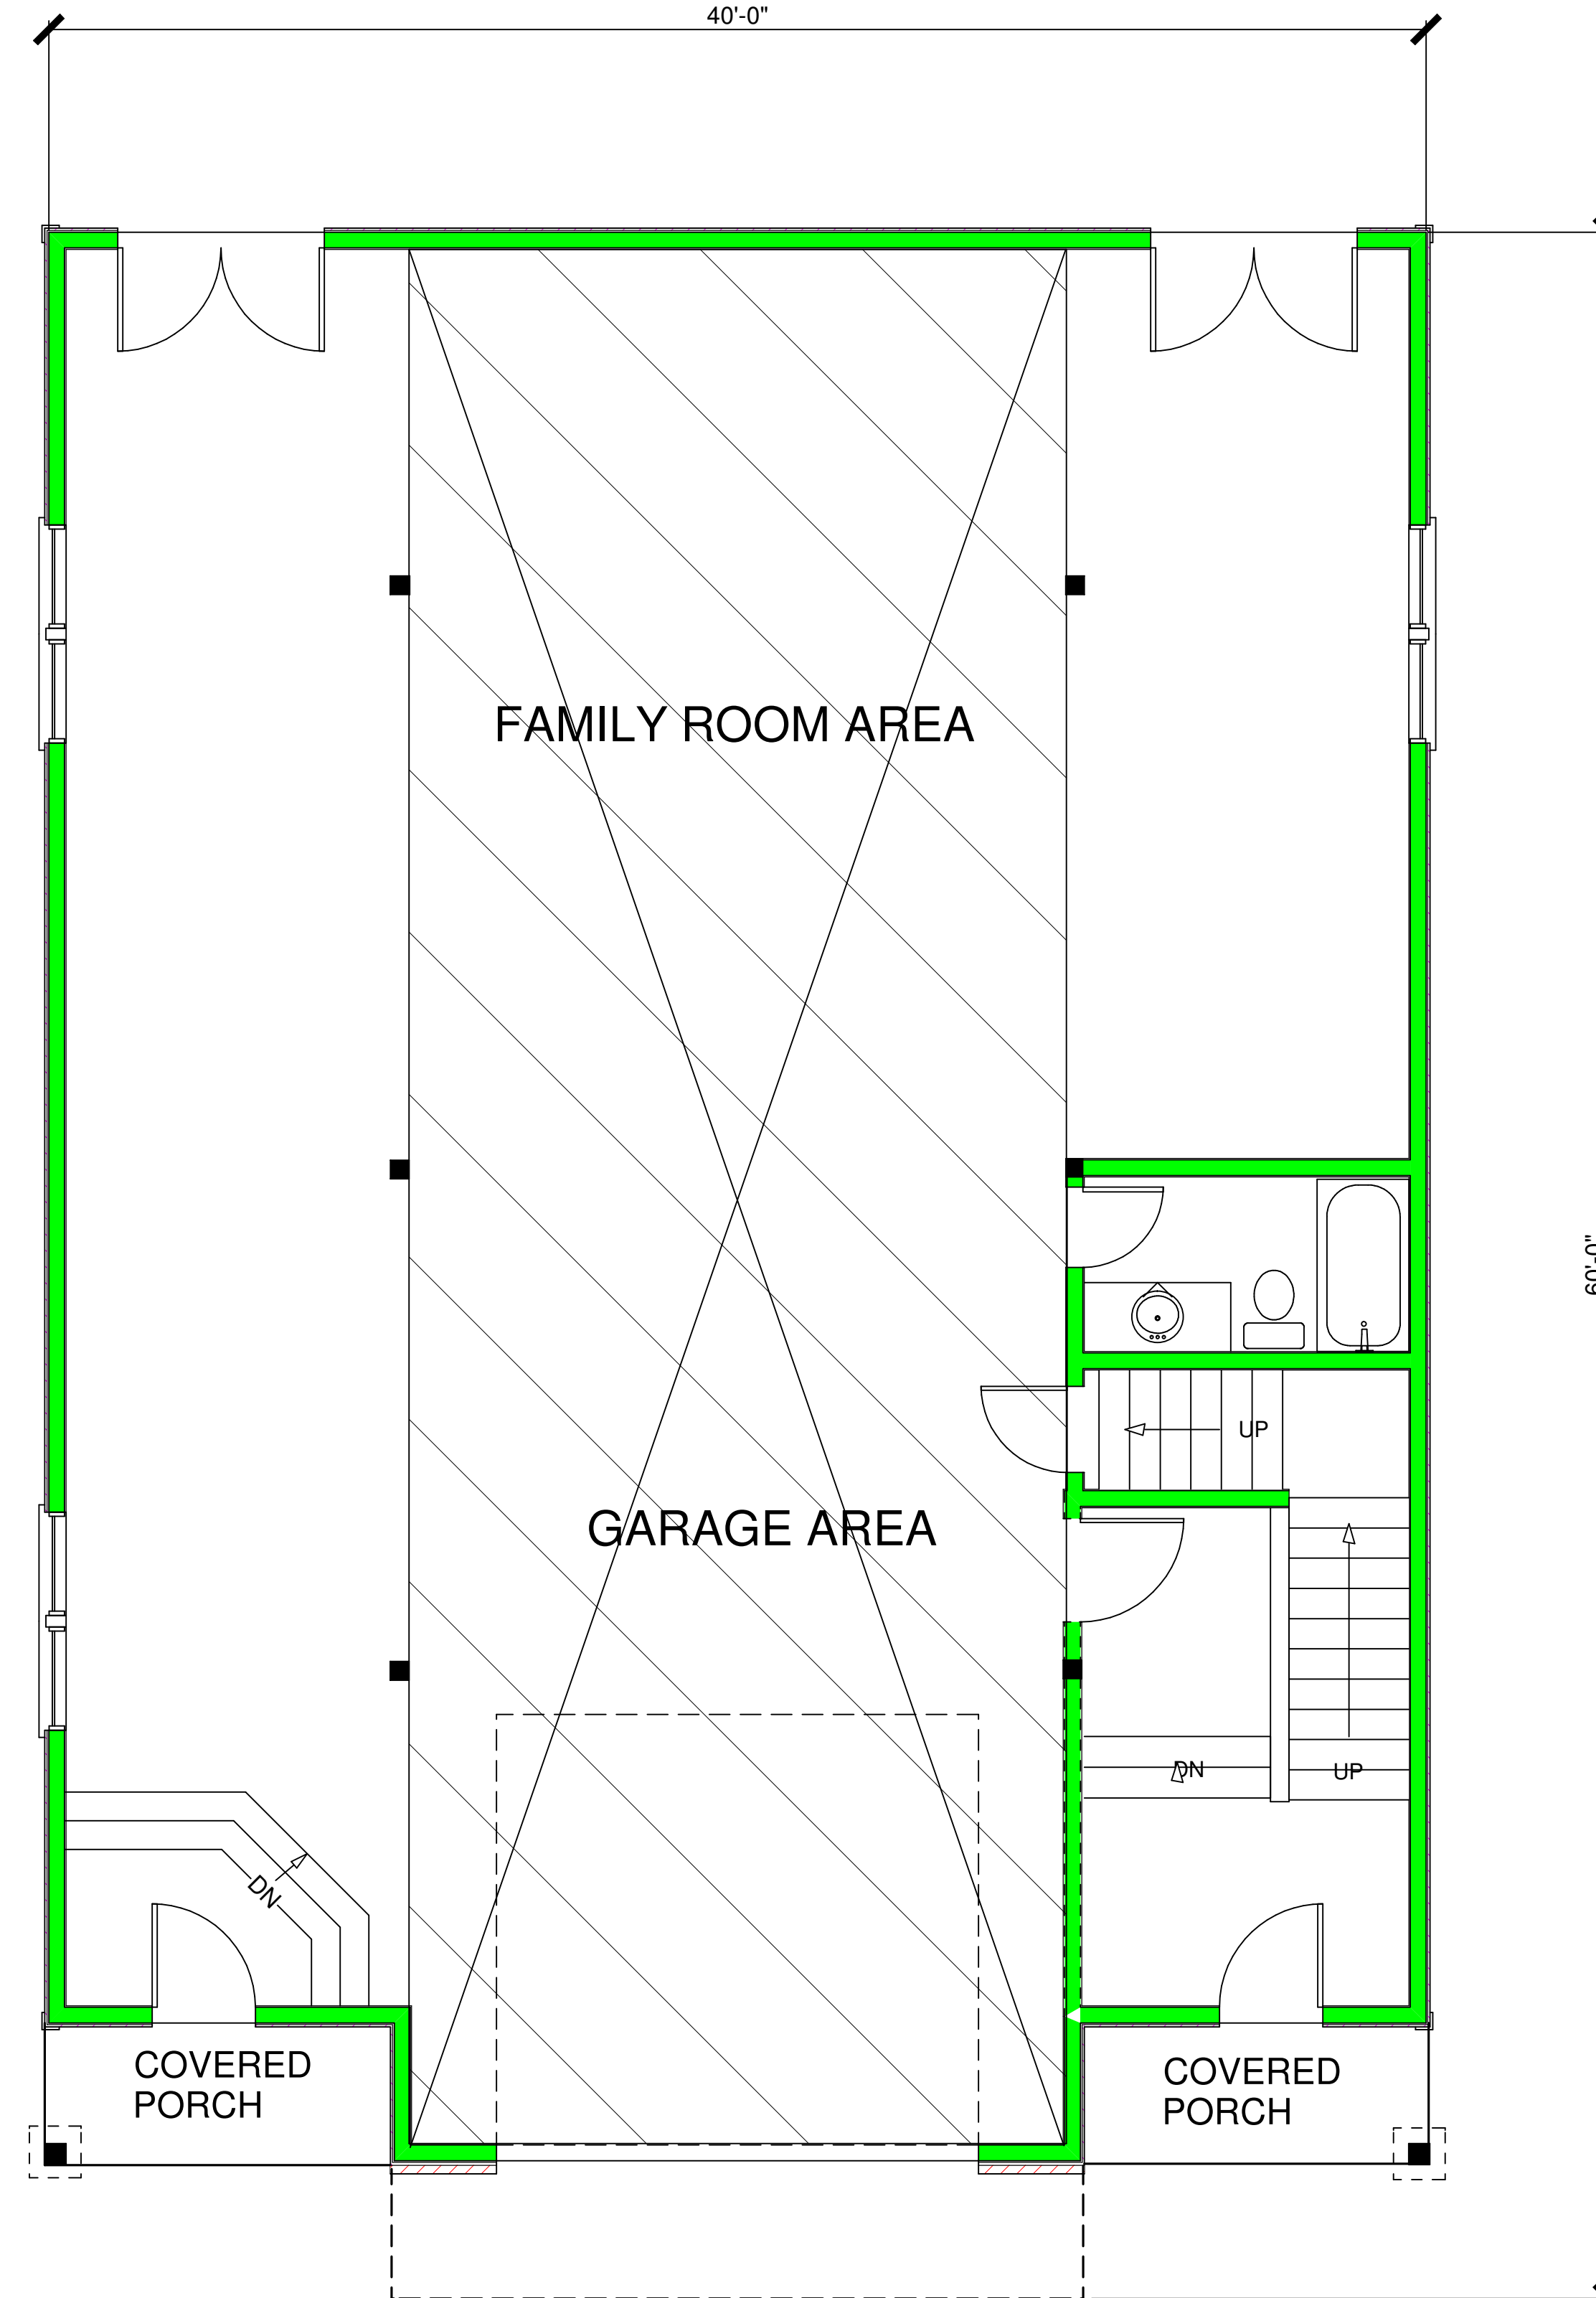


2160 SQ FT MAIN LEVEL AREA

PROPOSED DETAILS, NOTES AND SPECIFICATIONS FOR THE:

MAIN FLOOR PLAN

SCALE: 1/4" = 1' - 0"

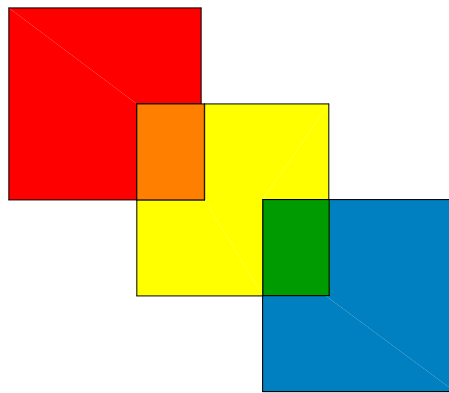

SBA

SCOTT BENTHIN ASSOCIATES

OREGON CITY
OREGON USA
503.650.0201
1.800.698.9144

ScottBenthin
Associates
@comcast.net

<http://www.scottbenthinassociates.com>

PRESENTATION FLOOR PLANS

ORIGINAL DATE:

REVISION DATE:

CUSTOM DESIGNED SINGLE FAMILY RESIDENCE REMODEL FOR:
GARAGE PLAN NO. 3089

PROJECT NUMBER:

PLAN NUMBER:
G3089

CLIENT NAME:

PLANS

SHEET NUMBER

3

CONSTRUCTION DOCUMENTS