

PROPOSED SPECIFICATIONS AND NOTES FOR THE:

REAR ELEVATION

SCALE: 1/4" = 1' - 0"

ELEVATION SPECIFICATIONS AND NOTES:

1. ACTUAL FINISHED GRADES MAY VARY FROM FINISHED GRADES SHOWN ON ELEVATIONS AND PLANS.
2. ROOF PITCH 6/12 AT ALL ROOF LOCATIONS.
3. 'HORIZONTAL' SIDING A FRONT, REAR AND SIDES.
4. COMPOSITION ROOFING.
5. PROVIDE HARD SURFACE AREA AT THE FINISHED GRADE AT ALL EXTERIOR DOOR LOCATIONS.

PROPOSED SPECIFICATIONS AND NOTES FOR THE:

FRONT ELEVATION


SCALE: 1/4" = 1' - 0"

PLAN NO.
1458

1458

1


OF 10

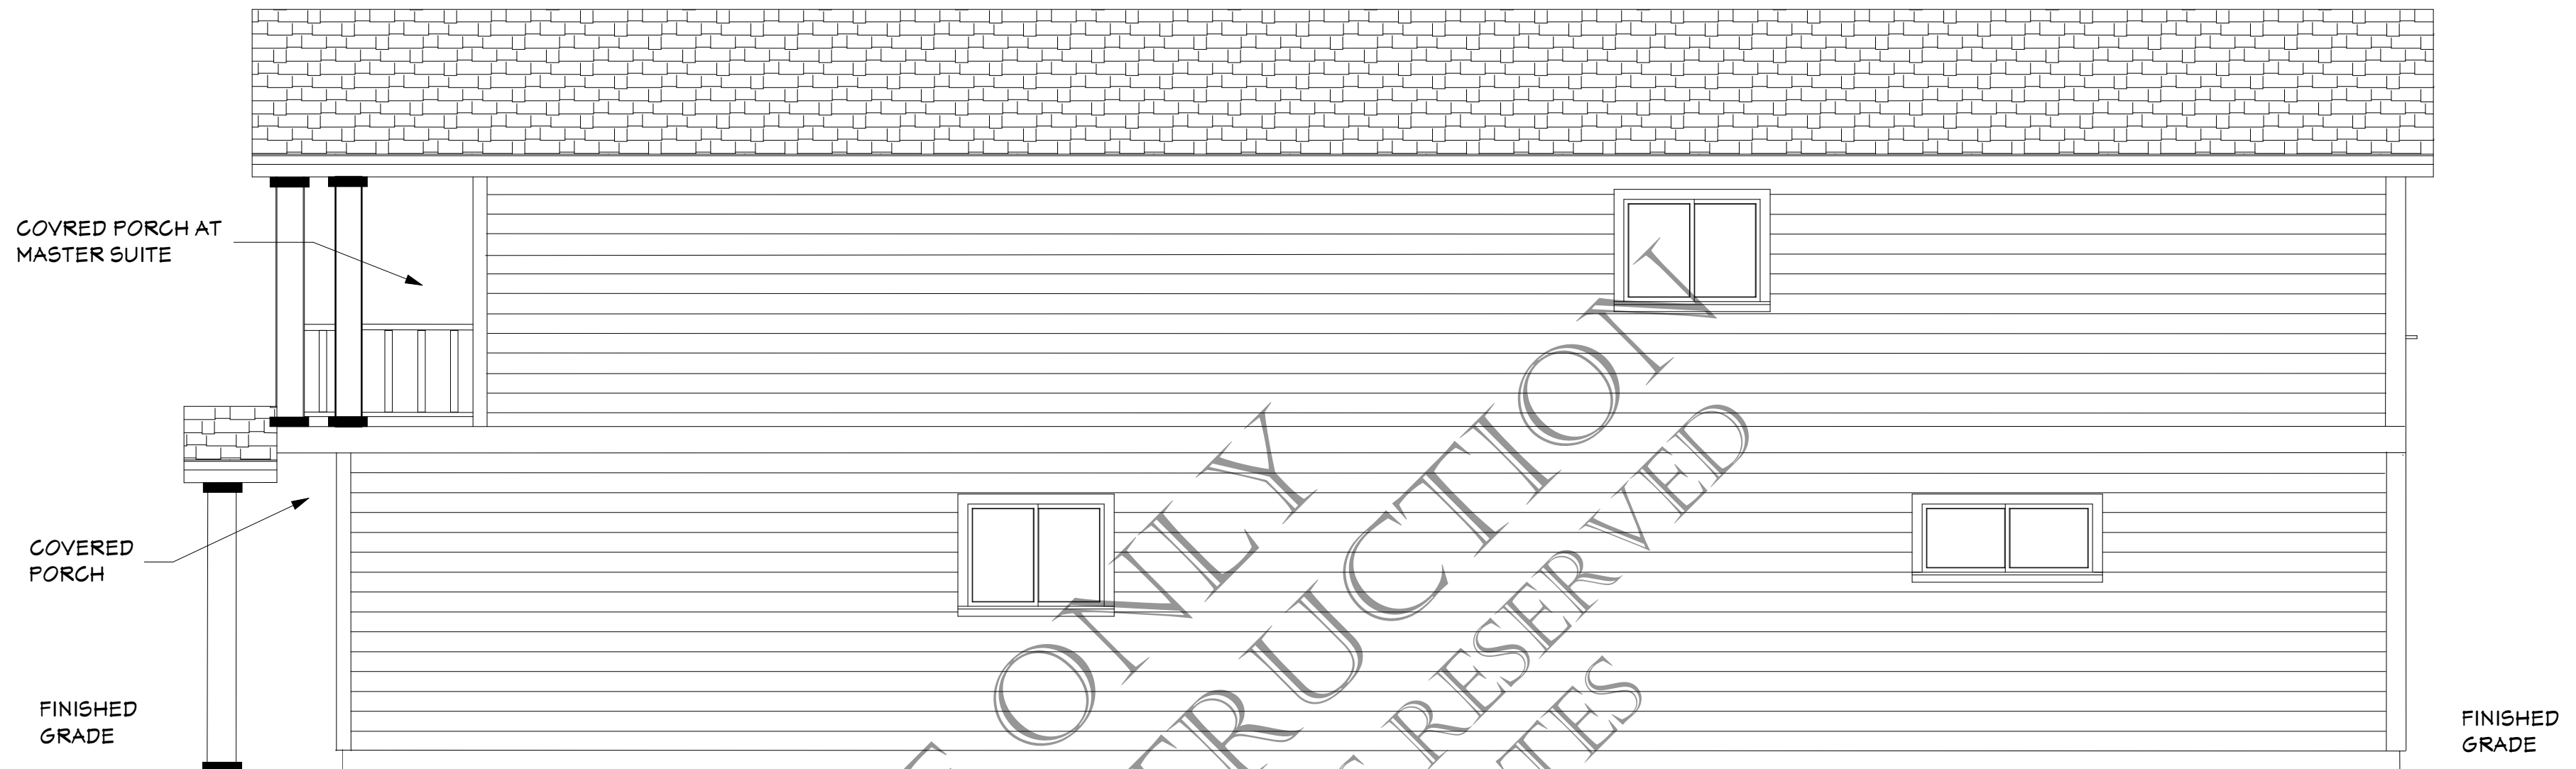

PROPOSED SPECIFICATIONS AND NOTES FOR THE:

RIGHT SIDE ELEVATION


SCALE: 1/4" = 1' - 0"

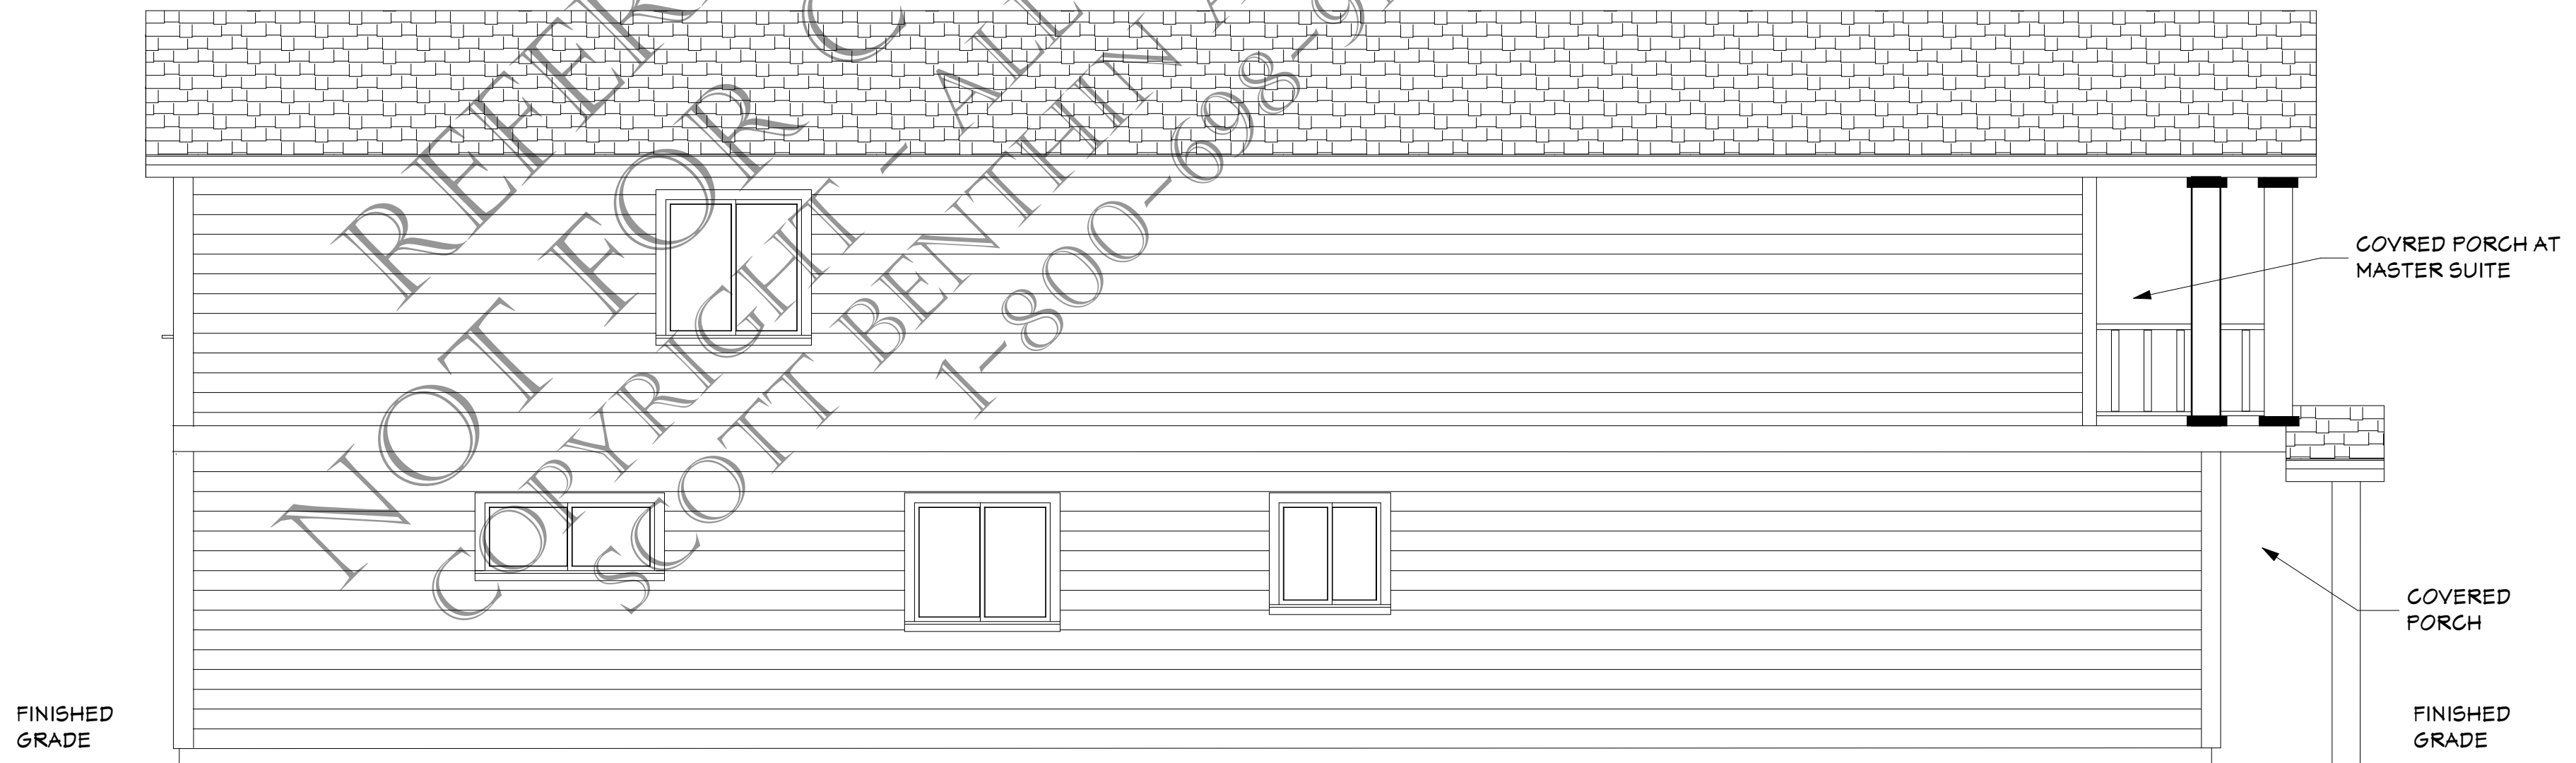

PROPOSED SPECIFICATIONS AND NOTES FOR THE:

LEFT SIDE ELEVATION

SCALE: 1/4" = 1' - 0"

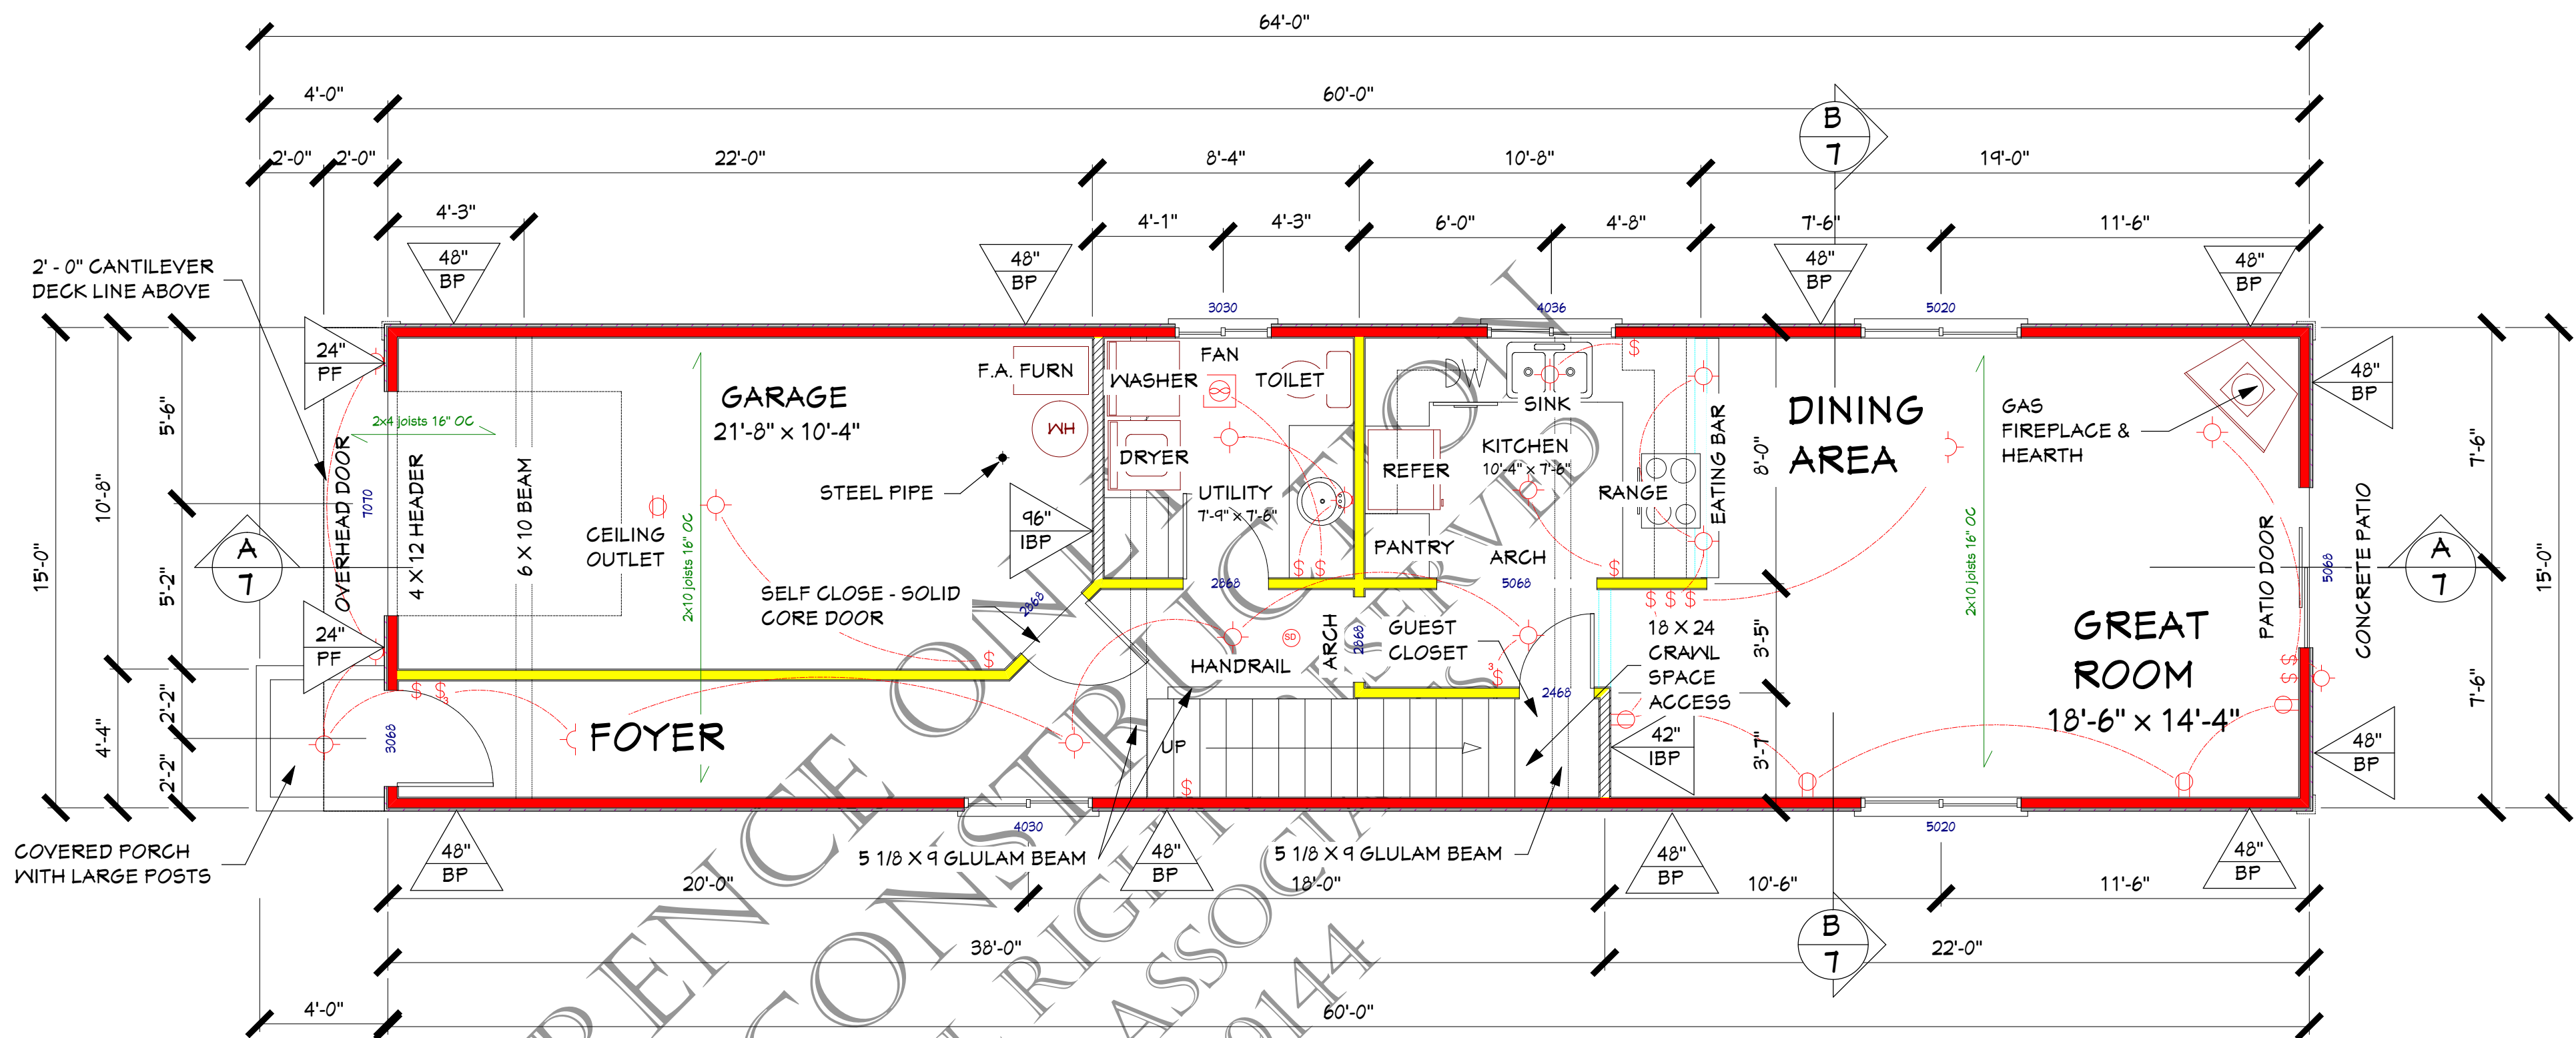

LIVING AREA
664 sq ft
GARAGE
235 sq ft
11.80 GLAZING - PATH 8


PROPOSED SPECIFICATIONS AND NOTES FOR THE:

MAIN FLOOR PLAN

SCALE: 1/4" = 1'-0"

MAIN LEVEL NOTES AND SPECIFICATIONS:

1. PROVIDE HARD SURFACE AREA AT EXTERIOR OF EACH EXTERIOR DOOR.
2. VENT BATH FAN, UTILITY FAN, DRYER AND RANGE HOOD TO OUTSIDE.
3. PROVIDE 110V SMOKE DETECTOR AT LIVING AREA.
4. PROVIDE 3" DIAMETER X 36" HIGH (IMBEDDED 18") HIGH STEEL PIPE BARRIER FOR WATER HEATER AND FURNACE.
5. PROVIDE 18" HIGH PLATFORM FOR WATER HEATER AND FURNACE.
6. PROVIDE OUTSIDE COMBUSTIBLE AIR FOR GAS FIREPLACE.

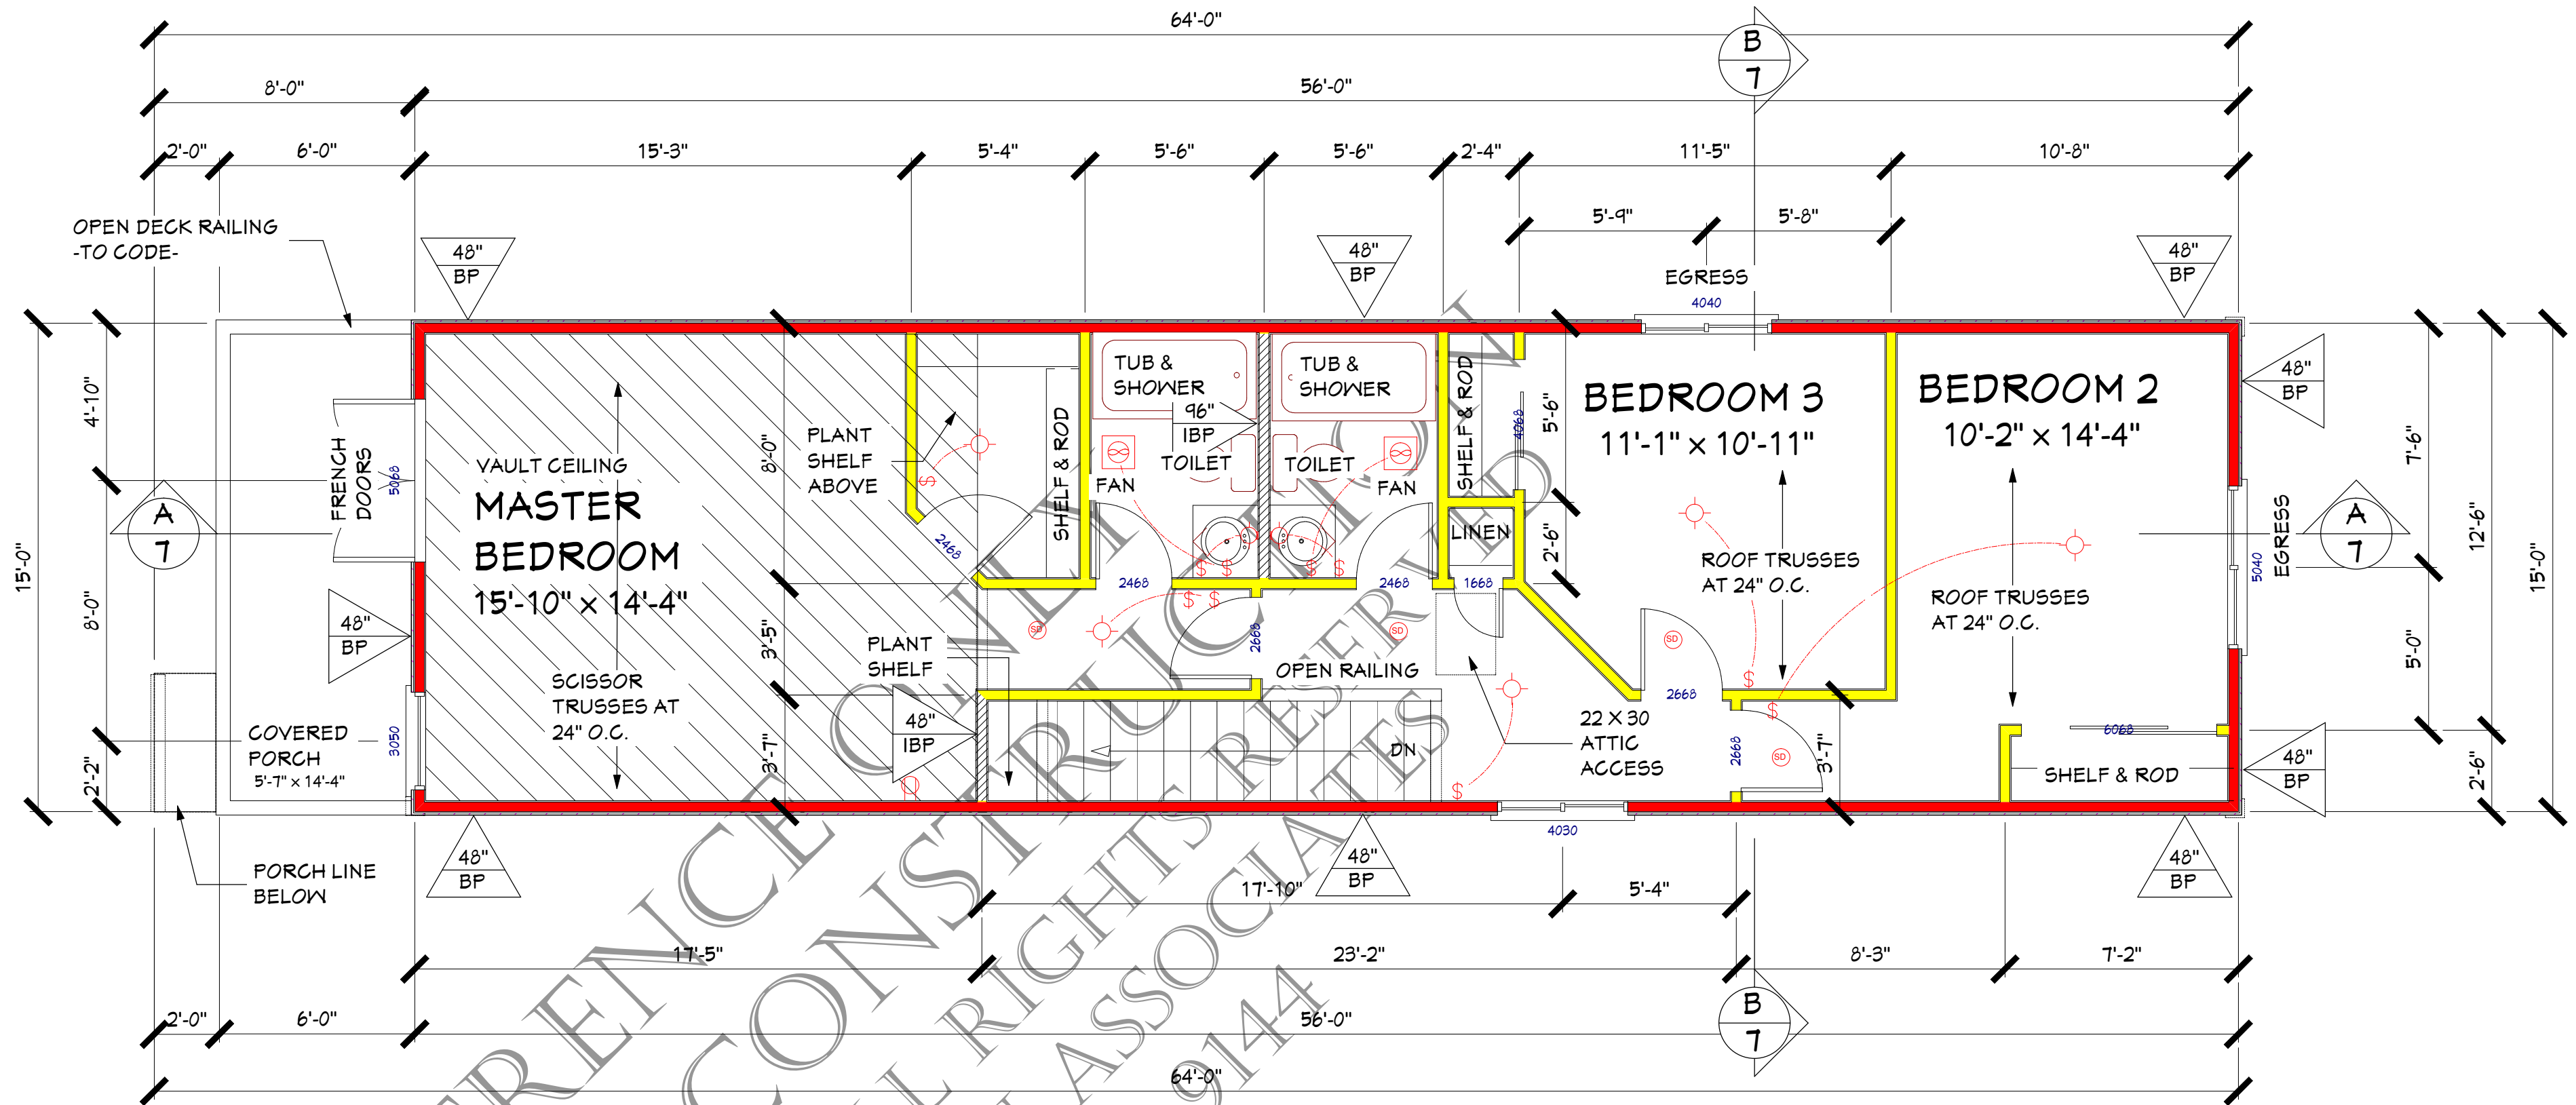

LIVING AREA
796 sq ft

PROPOSED SPECIFICATIONS AND NOTES FOR THE:

UPPER FLOOR PLAN

SCALE: 1/4" = 1' - 0"

NOT FOR CONSTRUCTION - ALL RIGHTS RESERVED
COPYRIGHT SCOTT BENTHIN ASSOCIATES
1-800-698-9144

1458

4

OF 10