

SBA

SCOTT BENTHIN ASSOCIATES

ASSOCIATES

OREGON CITY OREGON USA

503.650.0201 1.800.698.9144 503.650.9680 FAX

ScottBenthin Associates @comcast.net

http://www.scottbenthinassociates.com

15' WIDE PLAN

EXTERIOR BUILDING ELEVATIONS

ELEVATIONS




PROPOSED DETAILS, NOTES AND SPECIFICATIONS FOR THE: **LEFT SIDE ELEVATION**

SCALE: 1/4" = 1' - 0"



PROPOSED DETAILS, NOTES AND SPECIFICATIONS FOR THE: **FRONT ELEVATION**

SCALE: 1/4" = 1' - 0"

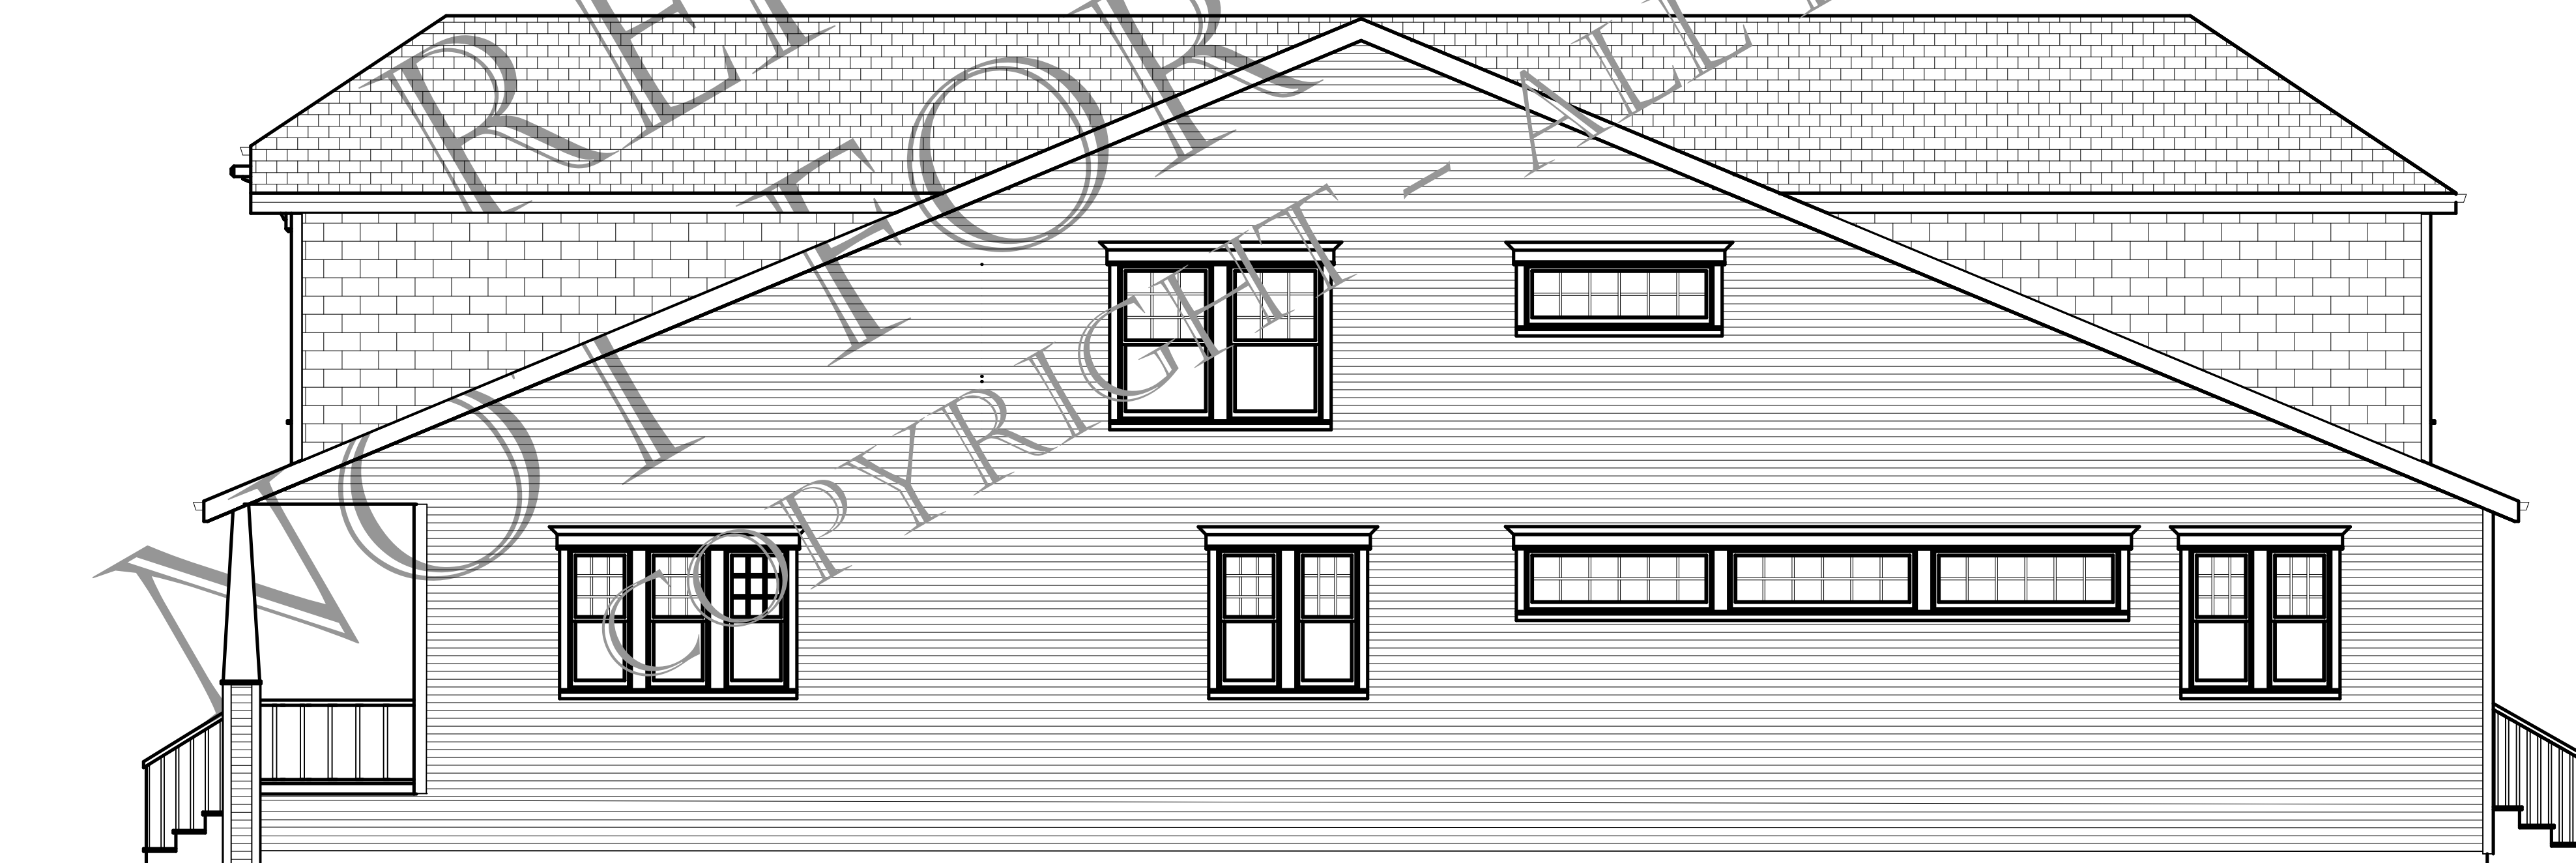

PROPOSED DETAILS, NOTES AND SPECIFICATIONS FOR THE: **RIGHT SIDE ELEVATION**

SCALE: 1/4" = 1' - 0"



PROPOSED DETAILS, NOTES AND SPECIFICATIONS FOR THE: **REAR ELEVATION**

SCALE: 1/4" = 1' - 0"

ORIGINAL DATE:

REVISION DATE:

CUSTOM DESIGNED SINGLE FAMILY RESIDENCE FOR: **PLAN NO. 15-1568**

PROJECT NUMBER:


PLAN NUMBER: **15-1568**

CLIENT NAME:

SHEET NUMBER

1


CONSTRUCTION DOCUMENTS (CD'S)

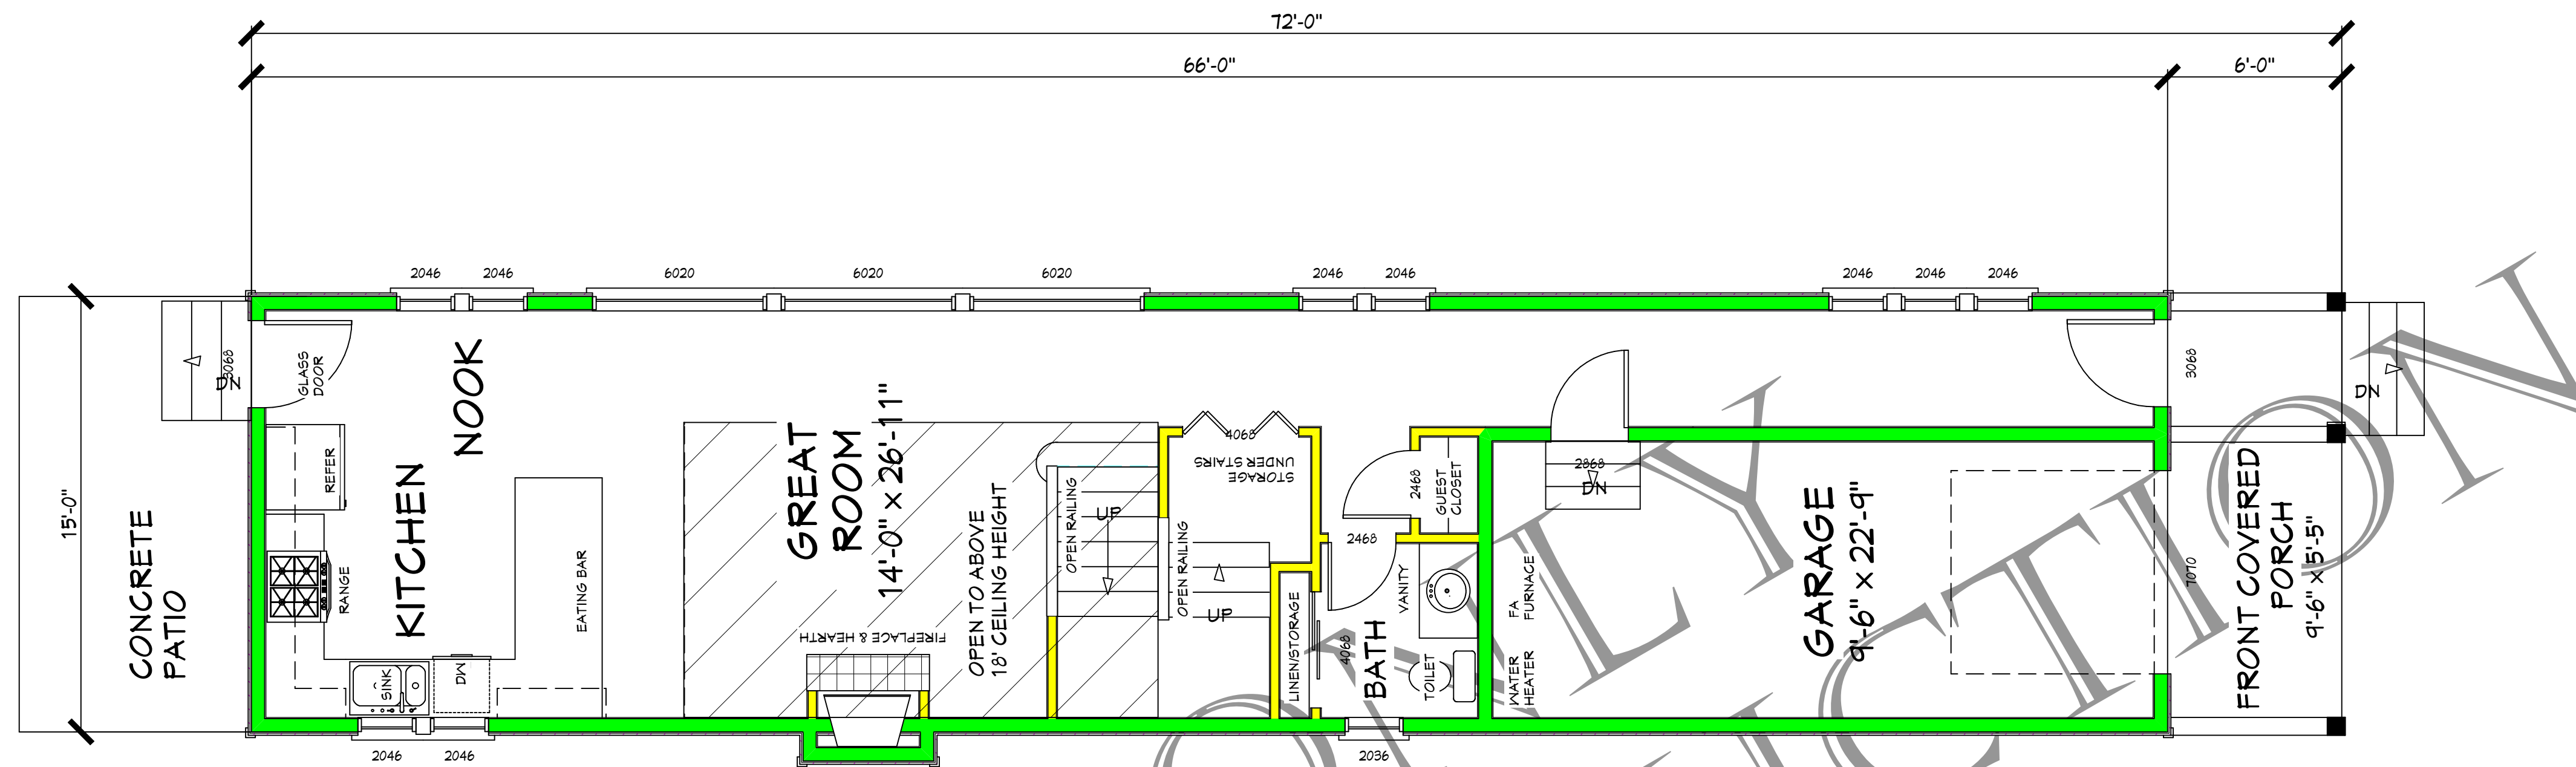

MAIN LEVEL LIVING AREA
754 SQ. FT.
GARAGE AREA
236 SQ. FT.
FRONT COVERED PORCH
90 SQ. FT.

PROPOSED DETAILS, NOTES AND SPECIFICATIONS FOR THE:
MAIN FLOOR PLAN

SCALE: 1/4" = 1' - 0"

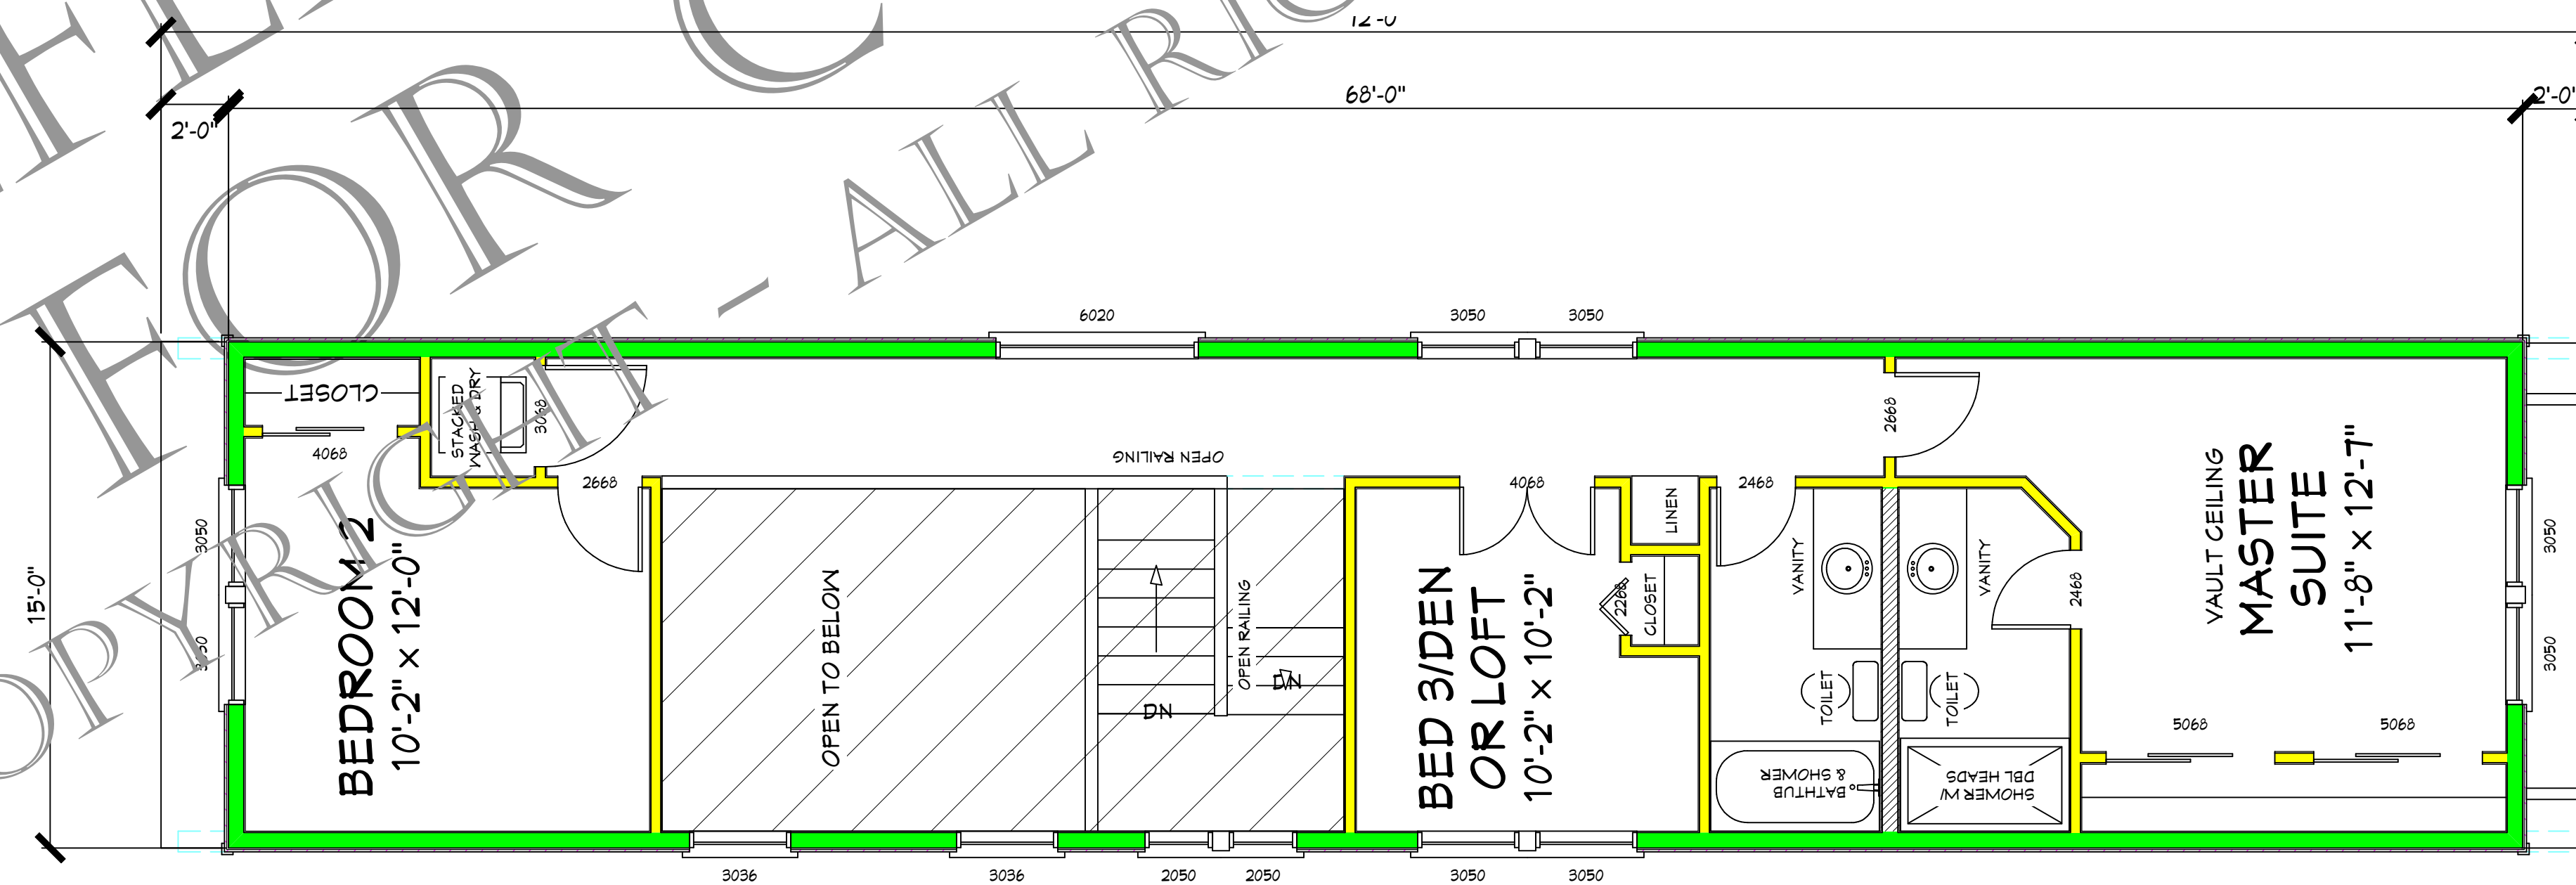

UPPER FLOOR LIVING AREA
814 SQ. FT.

PROPOSED DETAILS, NOTES AND SPECIFICATIONS FOR THE:
UPPER FLOOR PLAN

SCALE: 1/4" = 1' - 0"

15' WIDE PLAN

MAIN AND UPPER FLOOR PLANS

PLANS

ORIGINAL DATE:

REVISION DATE:

CUSTOM DESIGNED SINGLE FAMILY RESIDENCE FOR:
PLAN NO. 15-1568

PROJECT NUMBER:

PLAN NUMBER:
15-1568

CLIENT NAME:

SHEET NUMBER

2