

15' WIDE PLAN

EXTERIOR BUILDING ELEVATIONS

ELEVATIONS

ORIGINAL DATE:
REVISION DATE:
PROJECT NUMBER:
PLAN NUMBER: 15-1804
CLIENT NAME:
SHEET NUMBER

CUSTOM DESIGNED SINGLE FAMILY RESIDENCE FOR: PLAN NO. 15-1804

1

CONSTRUCTION DOCUMENTS (CD'S)




PROPOSED DETAILS, NOTES AND SPECIFICATIONS FOR THE: **LEFT SIDE ELEVATION**

SCALE: 1/4" = 1' - 0"



PROPOSED DETAILS, NOTES AND SPECIFICATIONS FOR THE: **FRONT ELEVATION**

SCALE: 1/4" = 1' - 0"

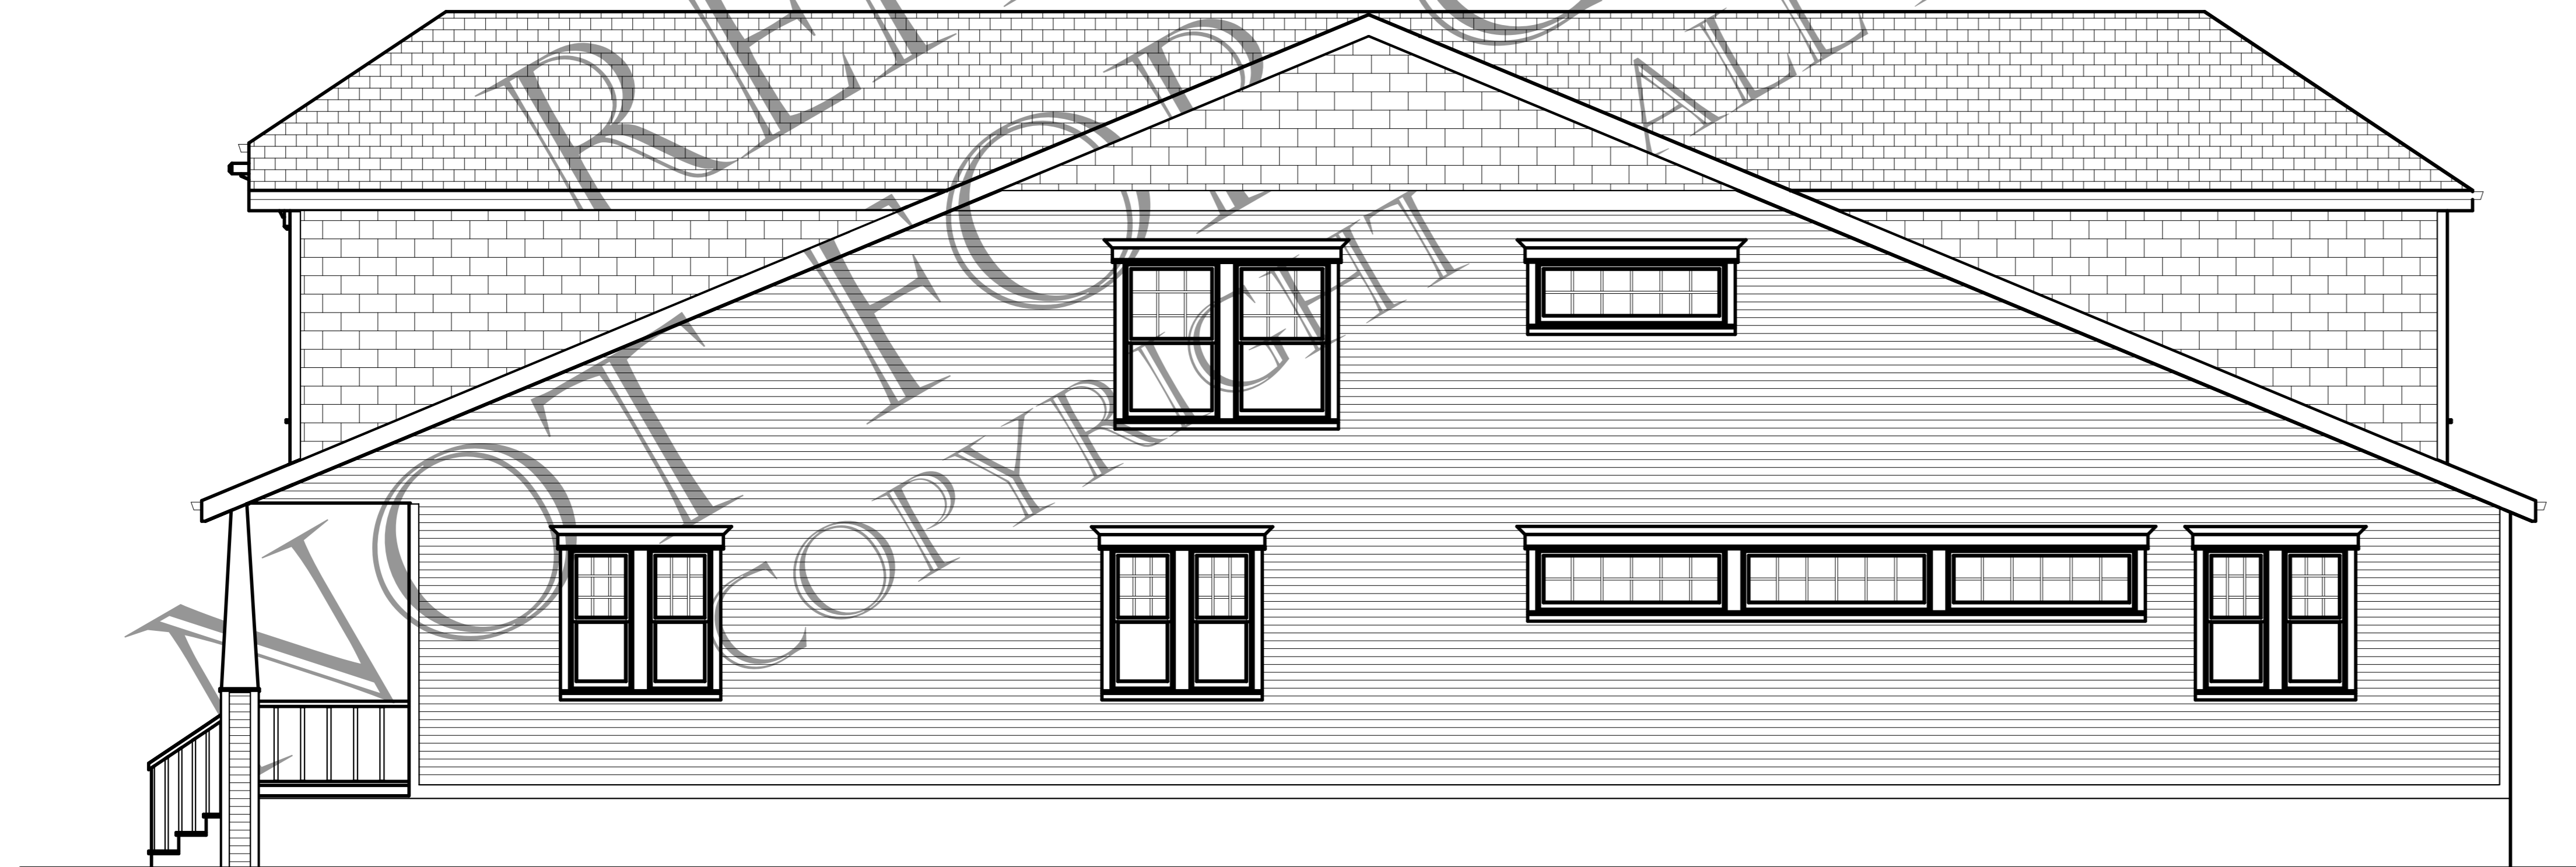


PROPOSED DETAILS, NOTES AND SPECIFICATIONS FOR THE: **RIGHT SIDE ELEVATION**

SCALE: 1/4" = 1' - 0"



PROPOSED DETAILS, NOTES AND SPECIFICATIONS FOR THE: **REAR ELEVATION**


SCALE: 1/4" = 1' - 0"

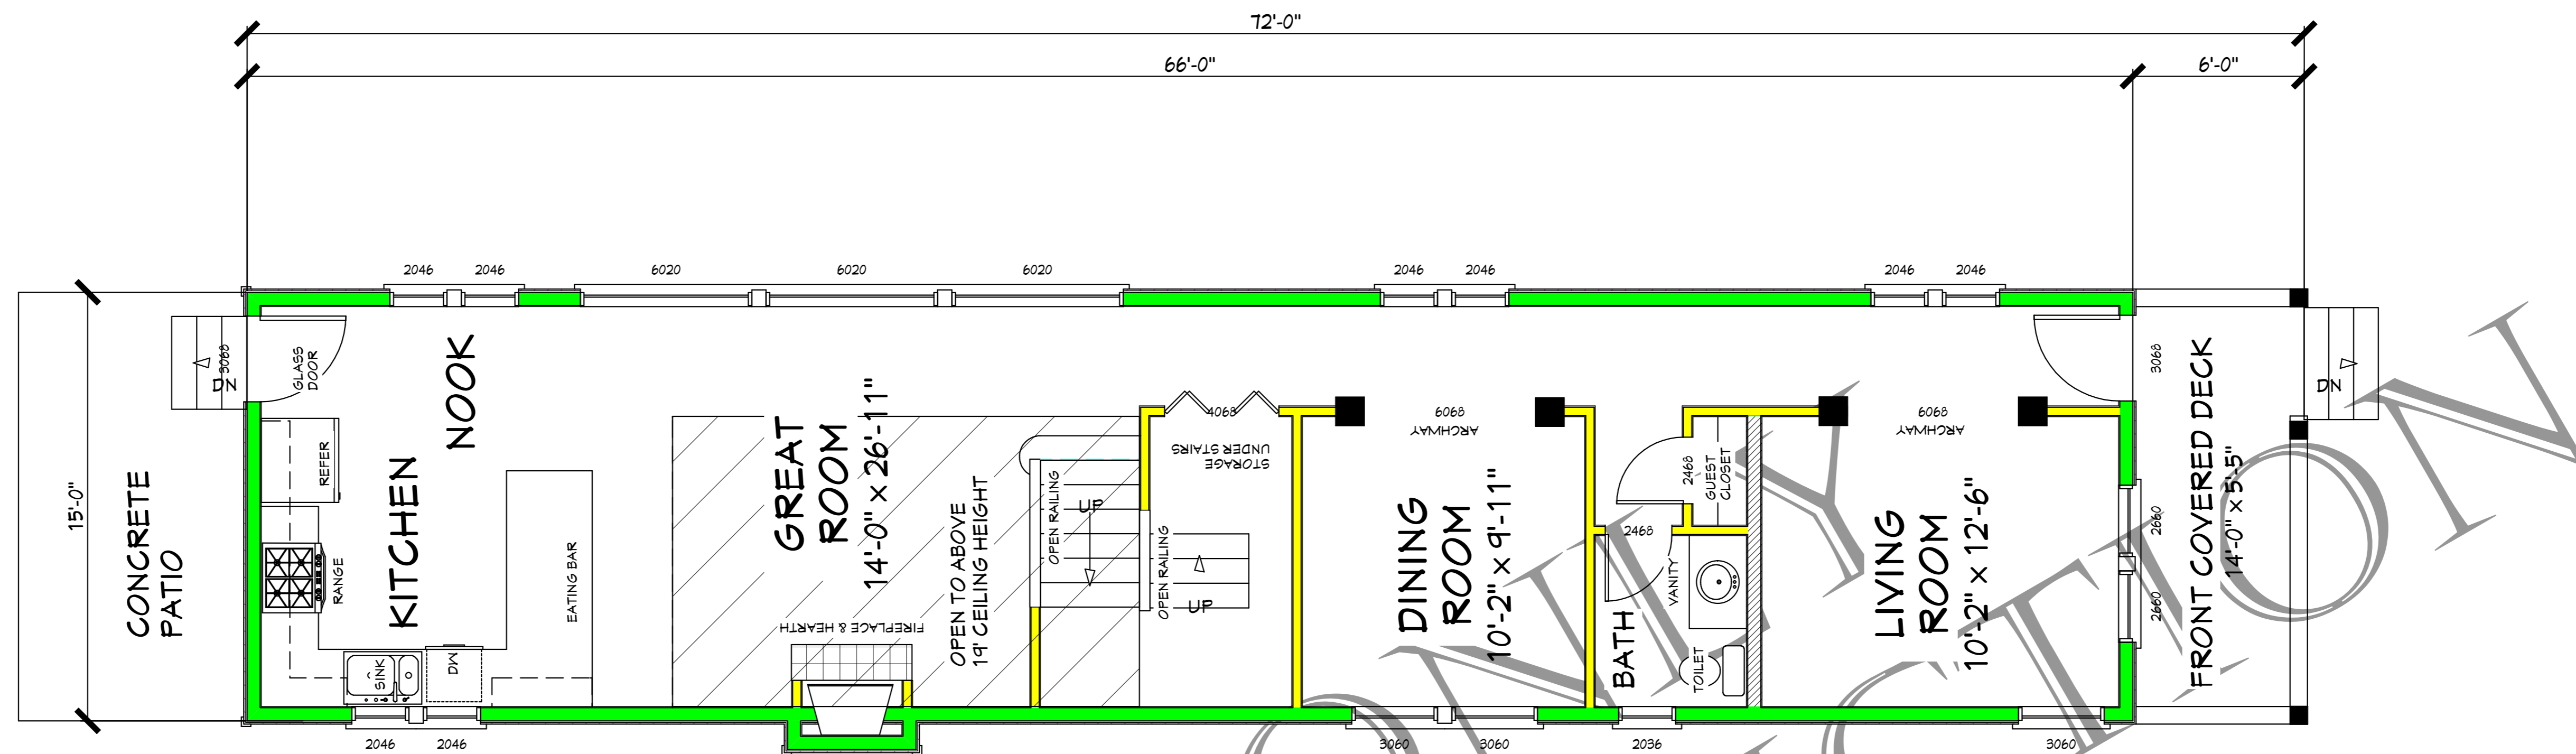

MAIN LEVEL LIVING AREA
 990 SQ. FT.
 FRONT COVERED PORCH
 90 SQ. FT.

PROPOSED DETAILS, NOTES AND SPECIFICATIONS FOR THE:
MAIN FLOOR PLAN

SCALE: 1/4" = 1' - 0"

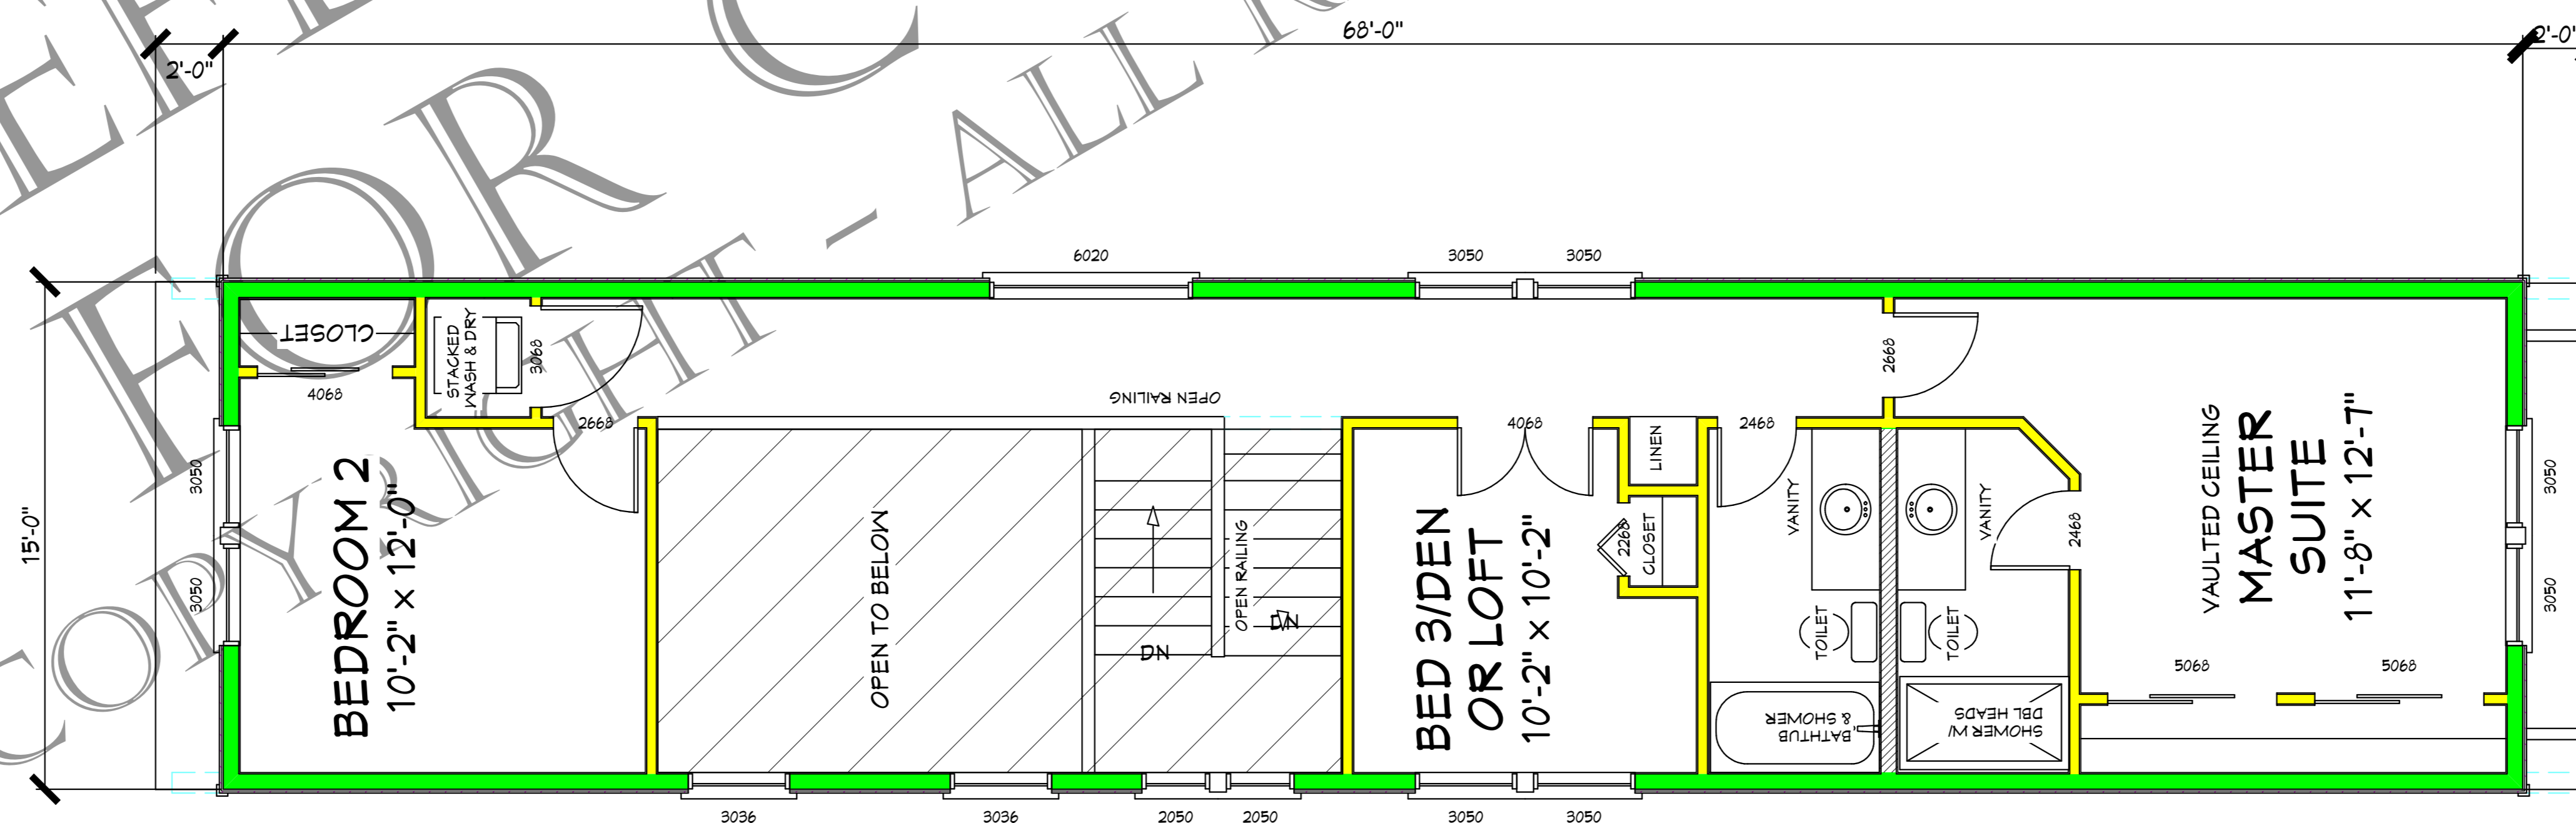

UPPER FLOOR LIVING AREA
 814 SQ. FT.

PROPOSED DETAILS, NOTES AND SPECIFICATIONS FOR THE:
UPPER FLOOR PLAN

SCALE: 1/4" = 1' - 0"

15' WIDE PLAN

MAIN AND UPPER FLOOR PLANS

PLANS

SBA
SCOTT BENTHIN

ASSOCIATES
 OREGON CITY
 OREGON USA

503.650.0201
 1.800.698.9144
 503.650.9680 FAX

ScottBenthin
 Associates
 @comcast.net

http://www.
 scottbenthin
 associates.com

ORIGINAL DATE:

REVISION DATE:

CUSTOM DESIGNED SINGLE FAMILY RESIDENCE FOR:
PLAN NO. 15-1804

PROJECT NUMBER:

PLAN NUMBER:
15-1804

CLIENT NAME:

SHEET NUMBER

2

CONSTRUCTION
 DOCUMENTS (CD'S)

NOT FOR REFERENCE ONLY
 COPYRIGHT - ALL RIGHTS RESERVED