

SBA

SCOTT BENTHIN ASSOCIATES

OREGON CITY
OREGON USA
503.650.0201
1.800.698.9144

ScottBenthin
Associates
@comcast.net

http://www.
scottbenthin
associates.com

PLAN NO. 1846

FLOOR PLANS & FRONT ELEVATION

PRESENTATION

ORIGINAL DATE:

REVISION DATE:

CUSTOM DESIGNED SINGLE FAMILY RESIDENCE FOR:

PLAN NO. 1846

PROJECT NUMBER:

PLAN NUMBER:

1846

CLIENT NAME:

SHEET NUMBER

1


CONSTRUCTION DOCUMENTS (CD'S)



PROPOSED DETAILS, NOTES AND SPECIFICATIONS FOR THE:

FRONT ELEVATION


SCALE: 1/4" = 1' - 0"

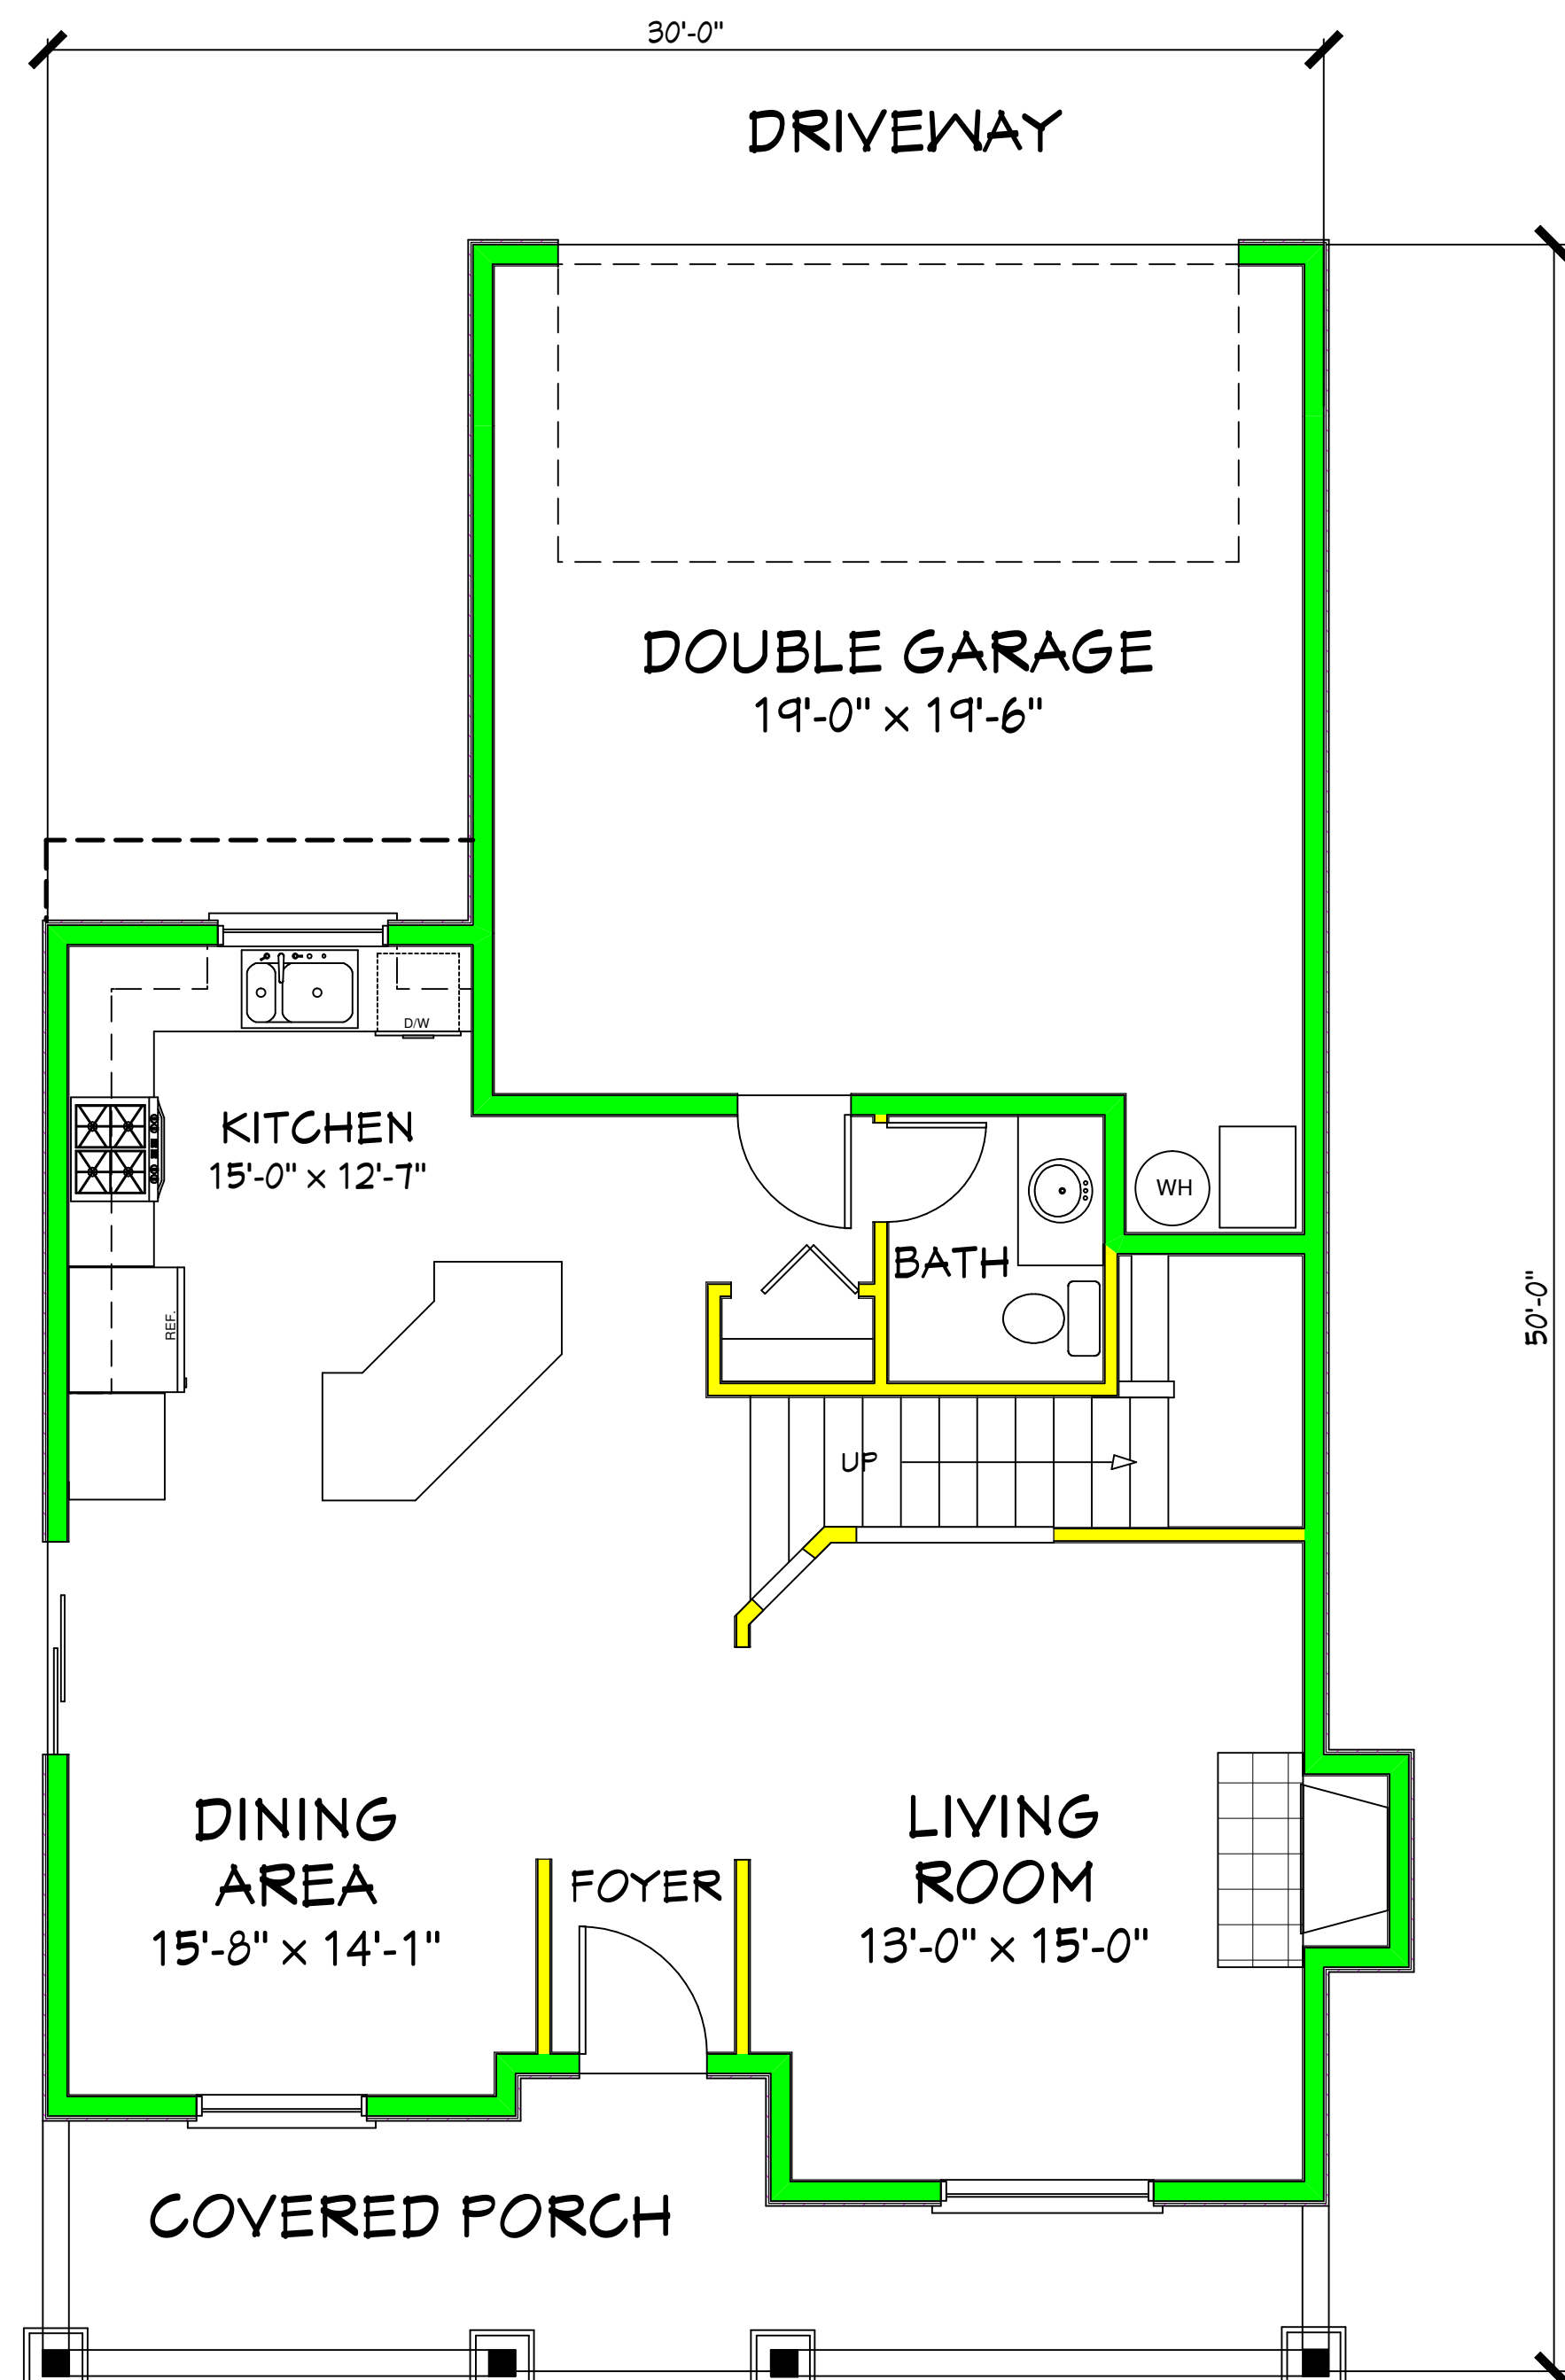

PROPOSED DETAILS, NOTES AND SPECIFICATIONS FOR THE:
MAIN FLOOR PLAN

SCALE: 1/4" = 1' - 0"

MAIN FLOOR LIVING AREA
778 SQ FT
FRONT COVERED PORCH
161 SQ FT
DOUBLE GARAGE AREA
422 SQ FT

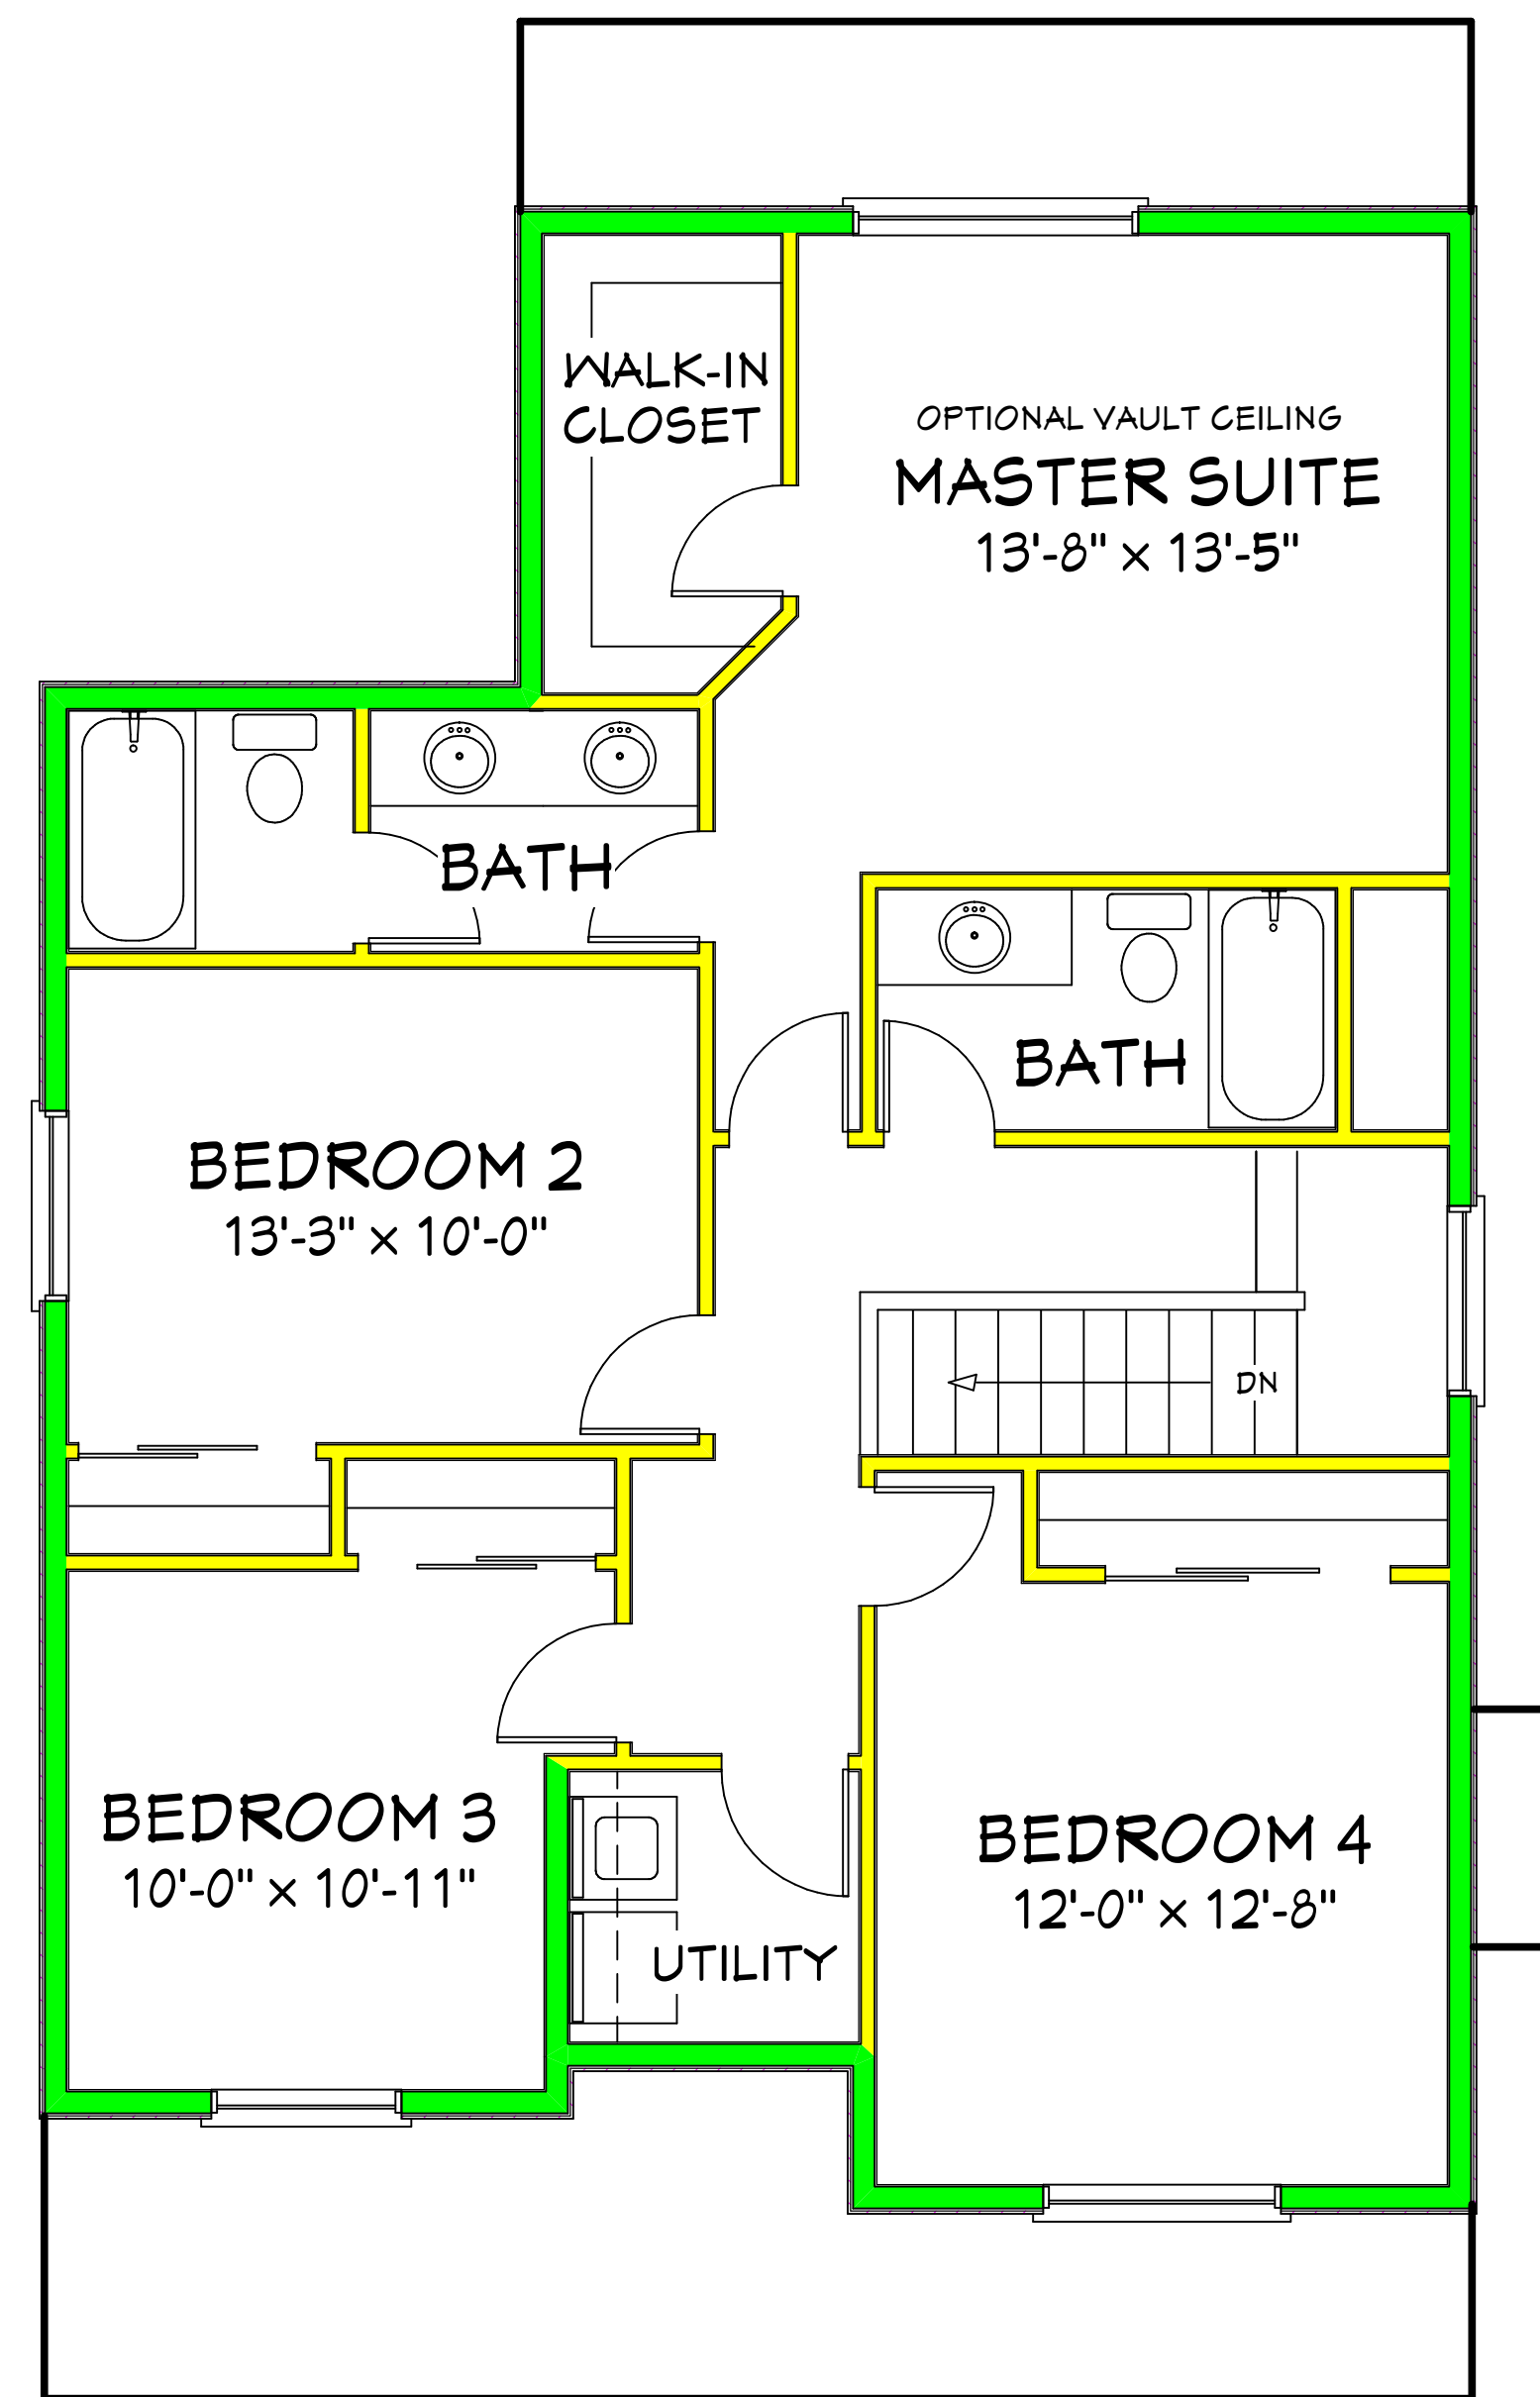

PROPOSED DETAILS, NOTES AND SPECIFICATIONS FOR THE:
UPPER FLOOR PLAN

SCALE: 1/4" = 1' - 0"

UPPER FLOOR LIVING AREA
1068 SQ FT

© COPYRIGHT - ALL RIGHTS RESERVED

REPRODUCTION PROHIBITED UNDER FEDERAL COPYRIGHT LAWS