

EXTERIOR BUILDING ELEVATIONS

ELEVATIONS

ORIGINAL DATE:
REVISION DATE:
CUSTOM DESIGNED SINGLE FAMILY RESIDENCE FOR: PLAN NO. 15-1970
PROJECT NUMBER:
PLAN NUMBER: 15-1970
CLIENT NAME:

SHEET NUMBER

1




PROPOSED DETAILS, NOTES AND SPECIFICATIONS FOR THE:
LEFT SIDE ELEVATION
SCALE: 1/4" = 1' - 0"




PROPOSED DETAILS, NOTES AND SPECIFICATIONS FOR THE:
FRONT ELEVATION
SCALE: 1/4" = 1' - 0"



PROPOSED DETAILS, NOTES AND SPECIFICATIONS FOR THE:
RIGHT SIDE ELEVATION
SCALE: 1/4" = 1' - 0"

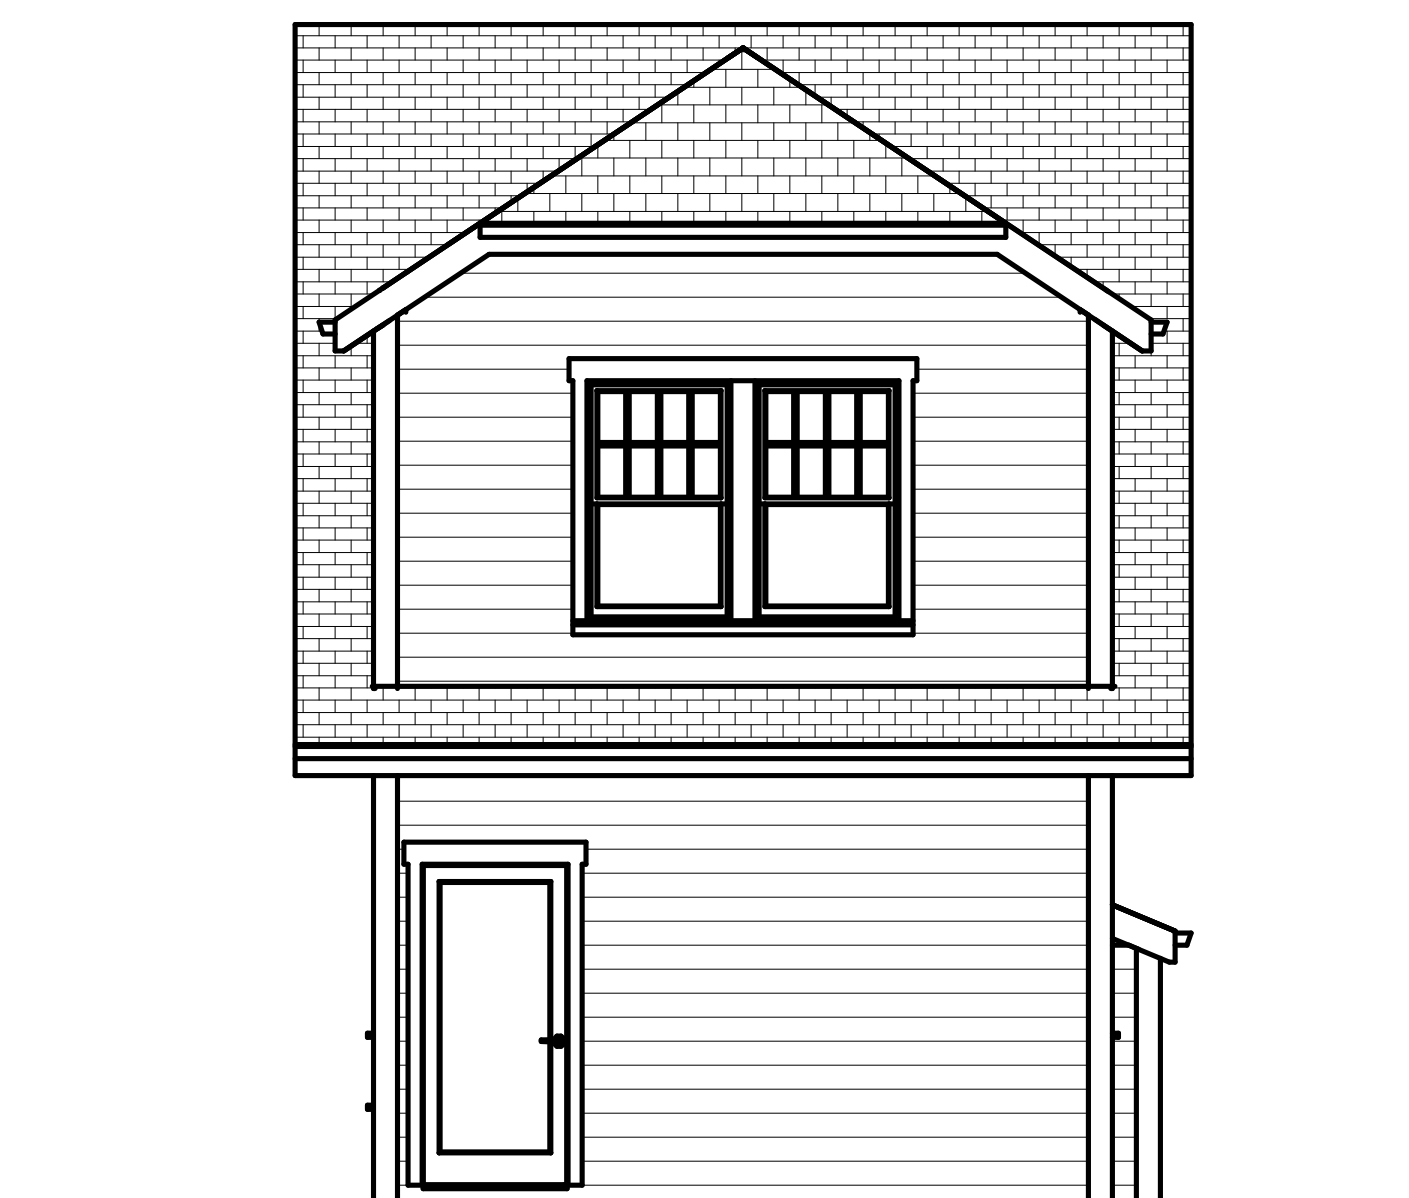


PROPOSED DETAILS, NOTES AND SPECIFICATIONS FOR THE:
REAR ELEVATION
SCALE: 1/4" = 1' - 0"

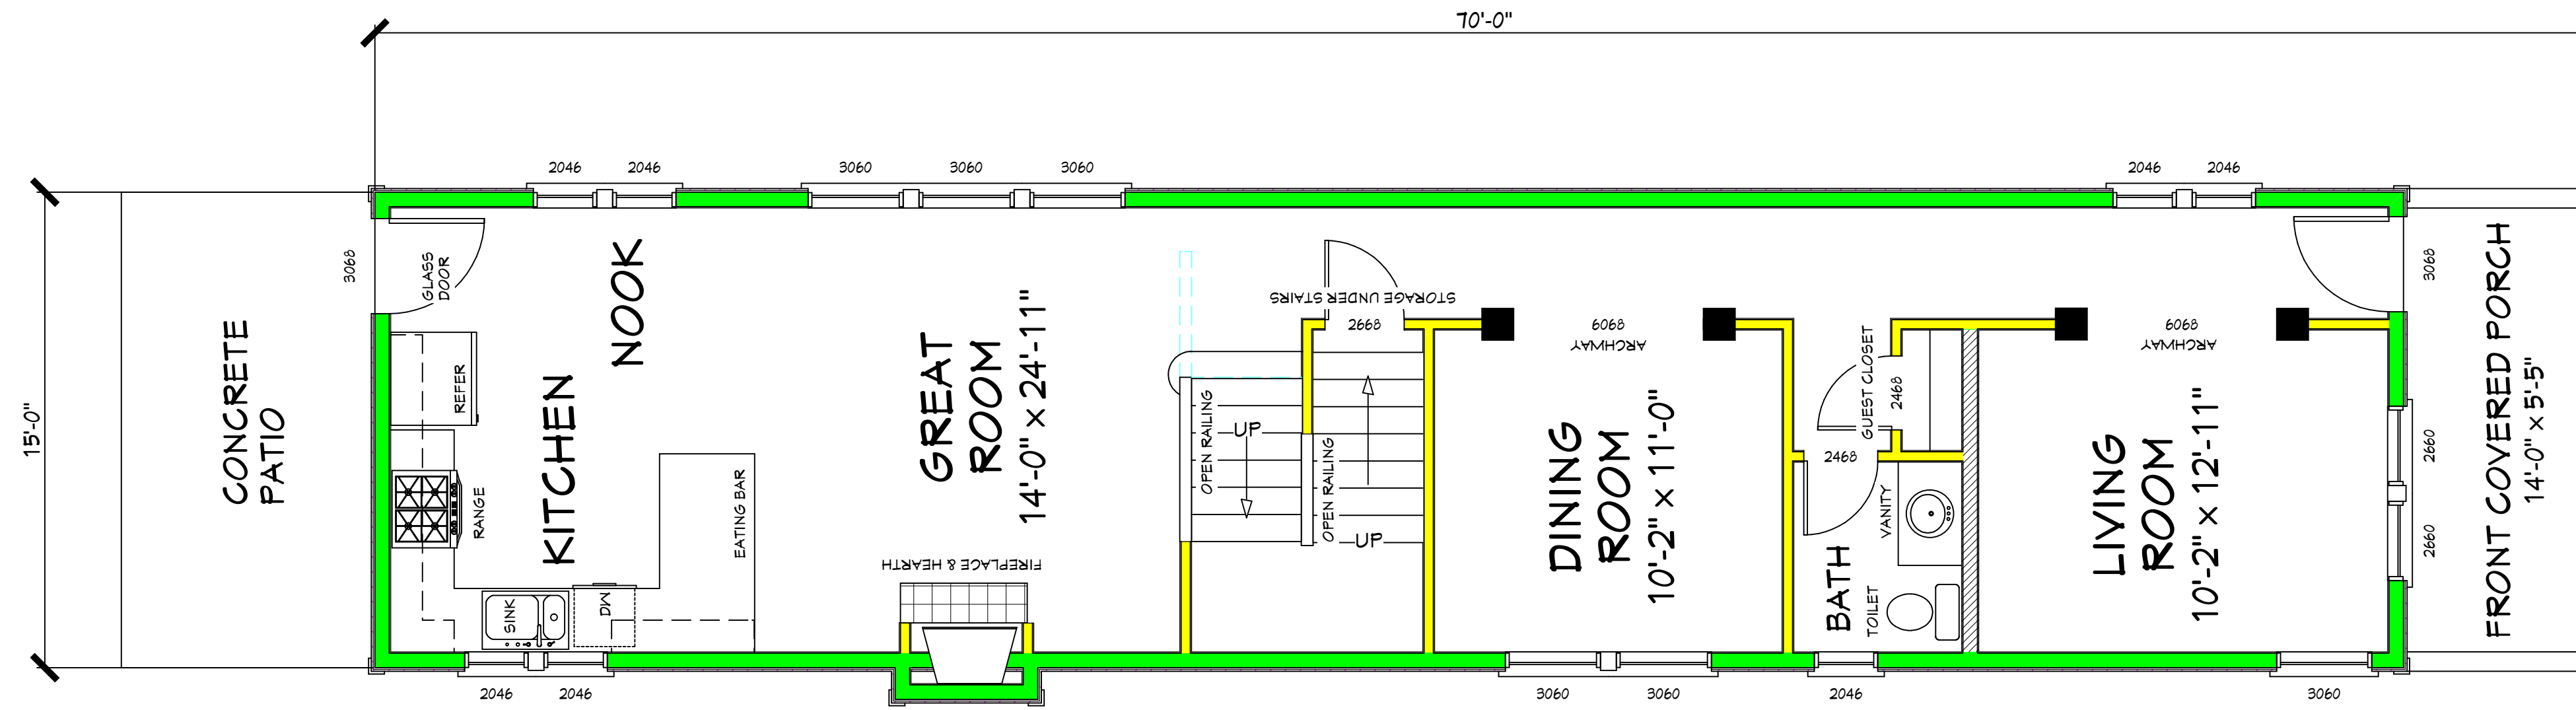

MAIN LEVEL LIVING AREA
960 SQ. FT.
FRONT COVERED PORCH
90 SQ. FT.

PROPOSED DETAILS, NOTES AND SPECIFICATIONS FOR THE:
MAIN FLOOR PLAN

SCALE: 1/4" = 1' - 0"

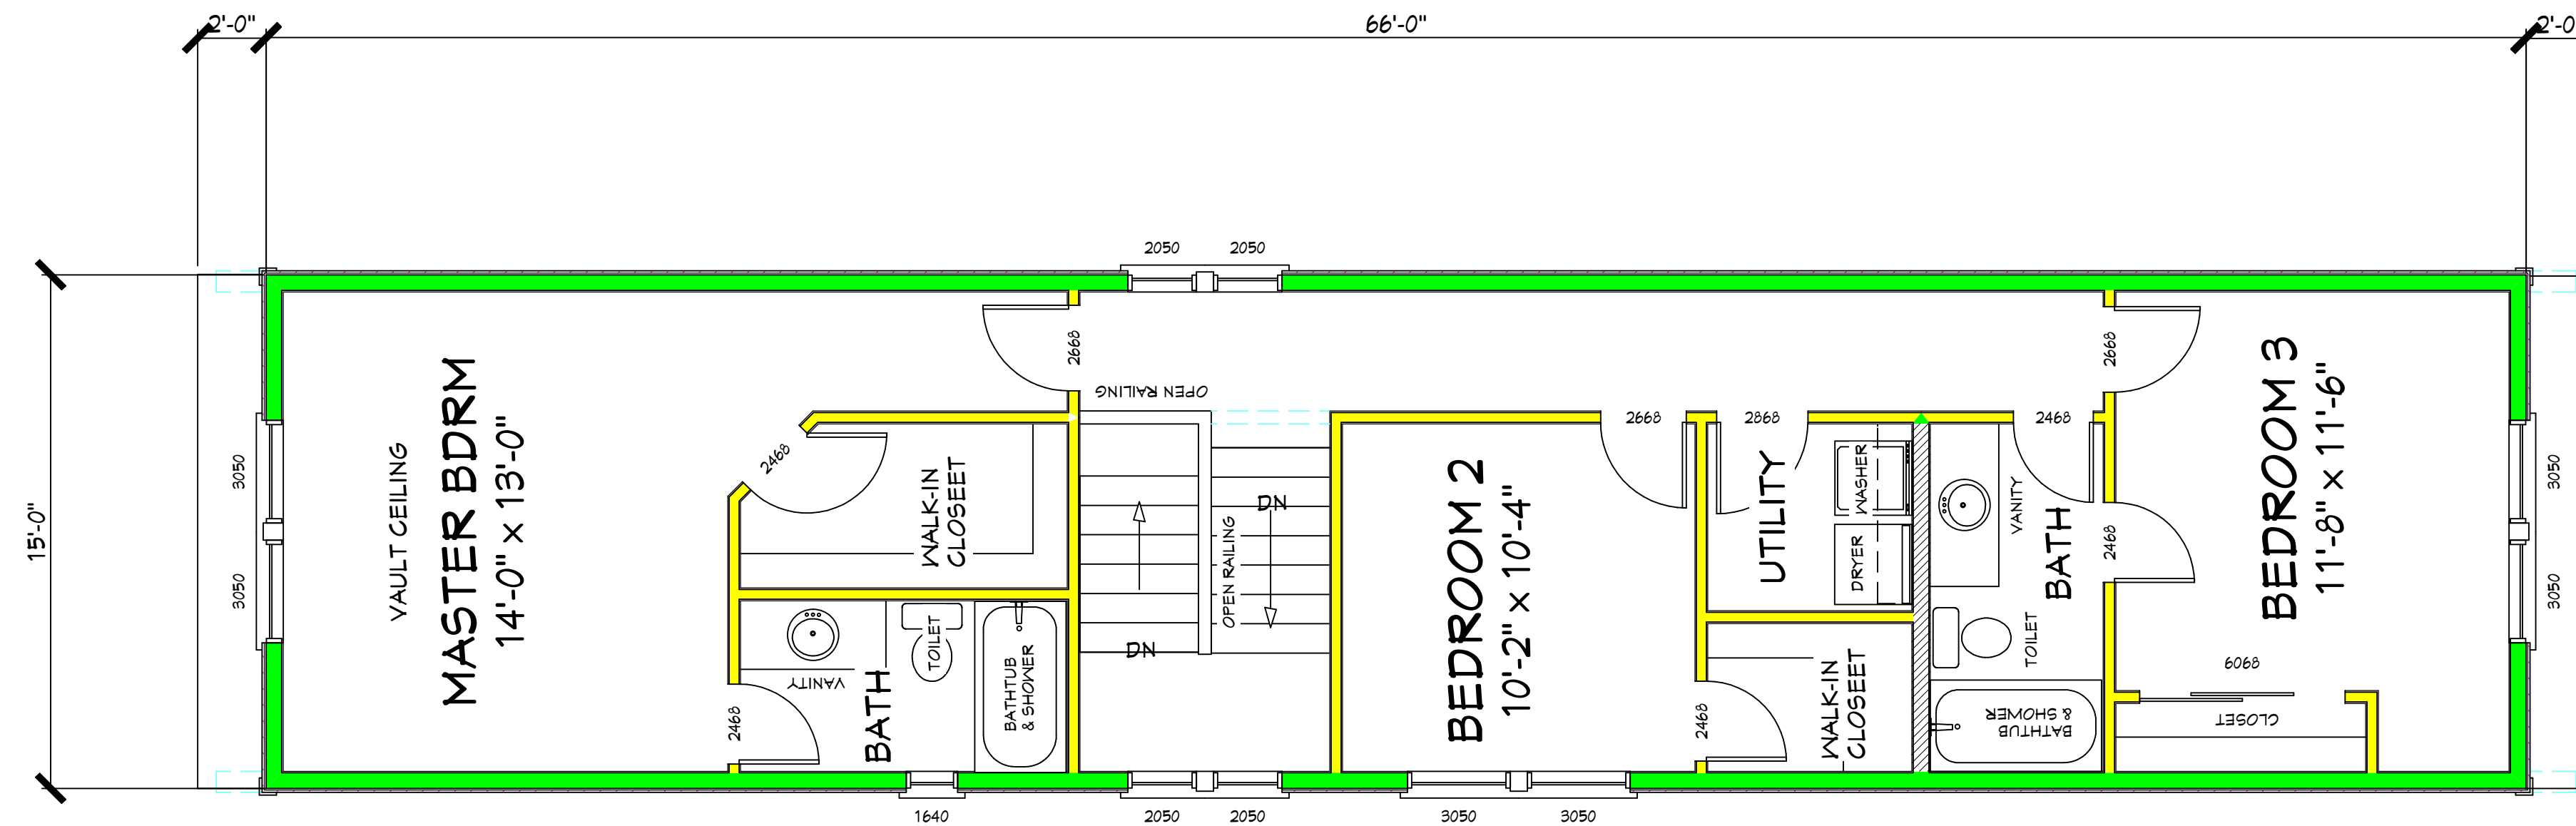

UPPER FLOOR LIVING AREA
990 SQ. FT.

PROPOSED DETAILS, NOTES AND SPECIFICATIONS FOR THE:
UPPER FLOOR PLAN

SCALE: 1/4" = 1' - 0"

PLANS
MAIN AND UPPER FLOOR PLANS

SBA
SCOTT BENTHIN
ASSOCIATES
OREGON CITY
OREGON USA
503.650.0201
1.800.698.9144
ScottBenthin
Associates
@comcast.net
http://www.
scottbenthin
associates.com

ORIGINAL DATE:
REVISION DATE:

CUSTOM DESIGNED SINGLE FAMILY RESIDENCE FOR:
PLAN NO. 15-1970

PROJECT NUMBER:
PLAN NUMBER: 15-1970
CLIENT NAME:

SHEET NUMBER
2
CONSTRUCTION DOCUMENTS (CD'S)