




PROPOSED DETAILS, NOTES AND SPECIFICATIONS FOR THE:
MAIN FLOOR PLAN


SCALE: 1/4" = 1' - 0"

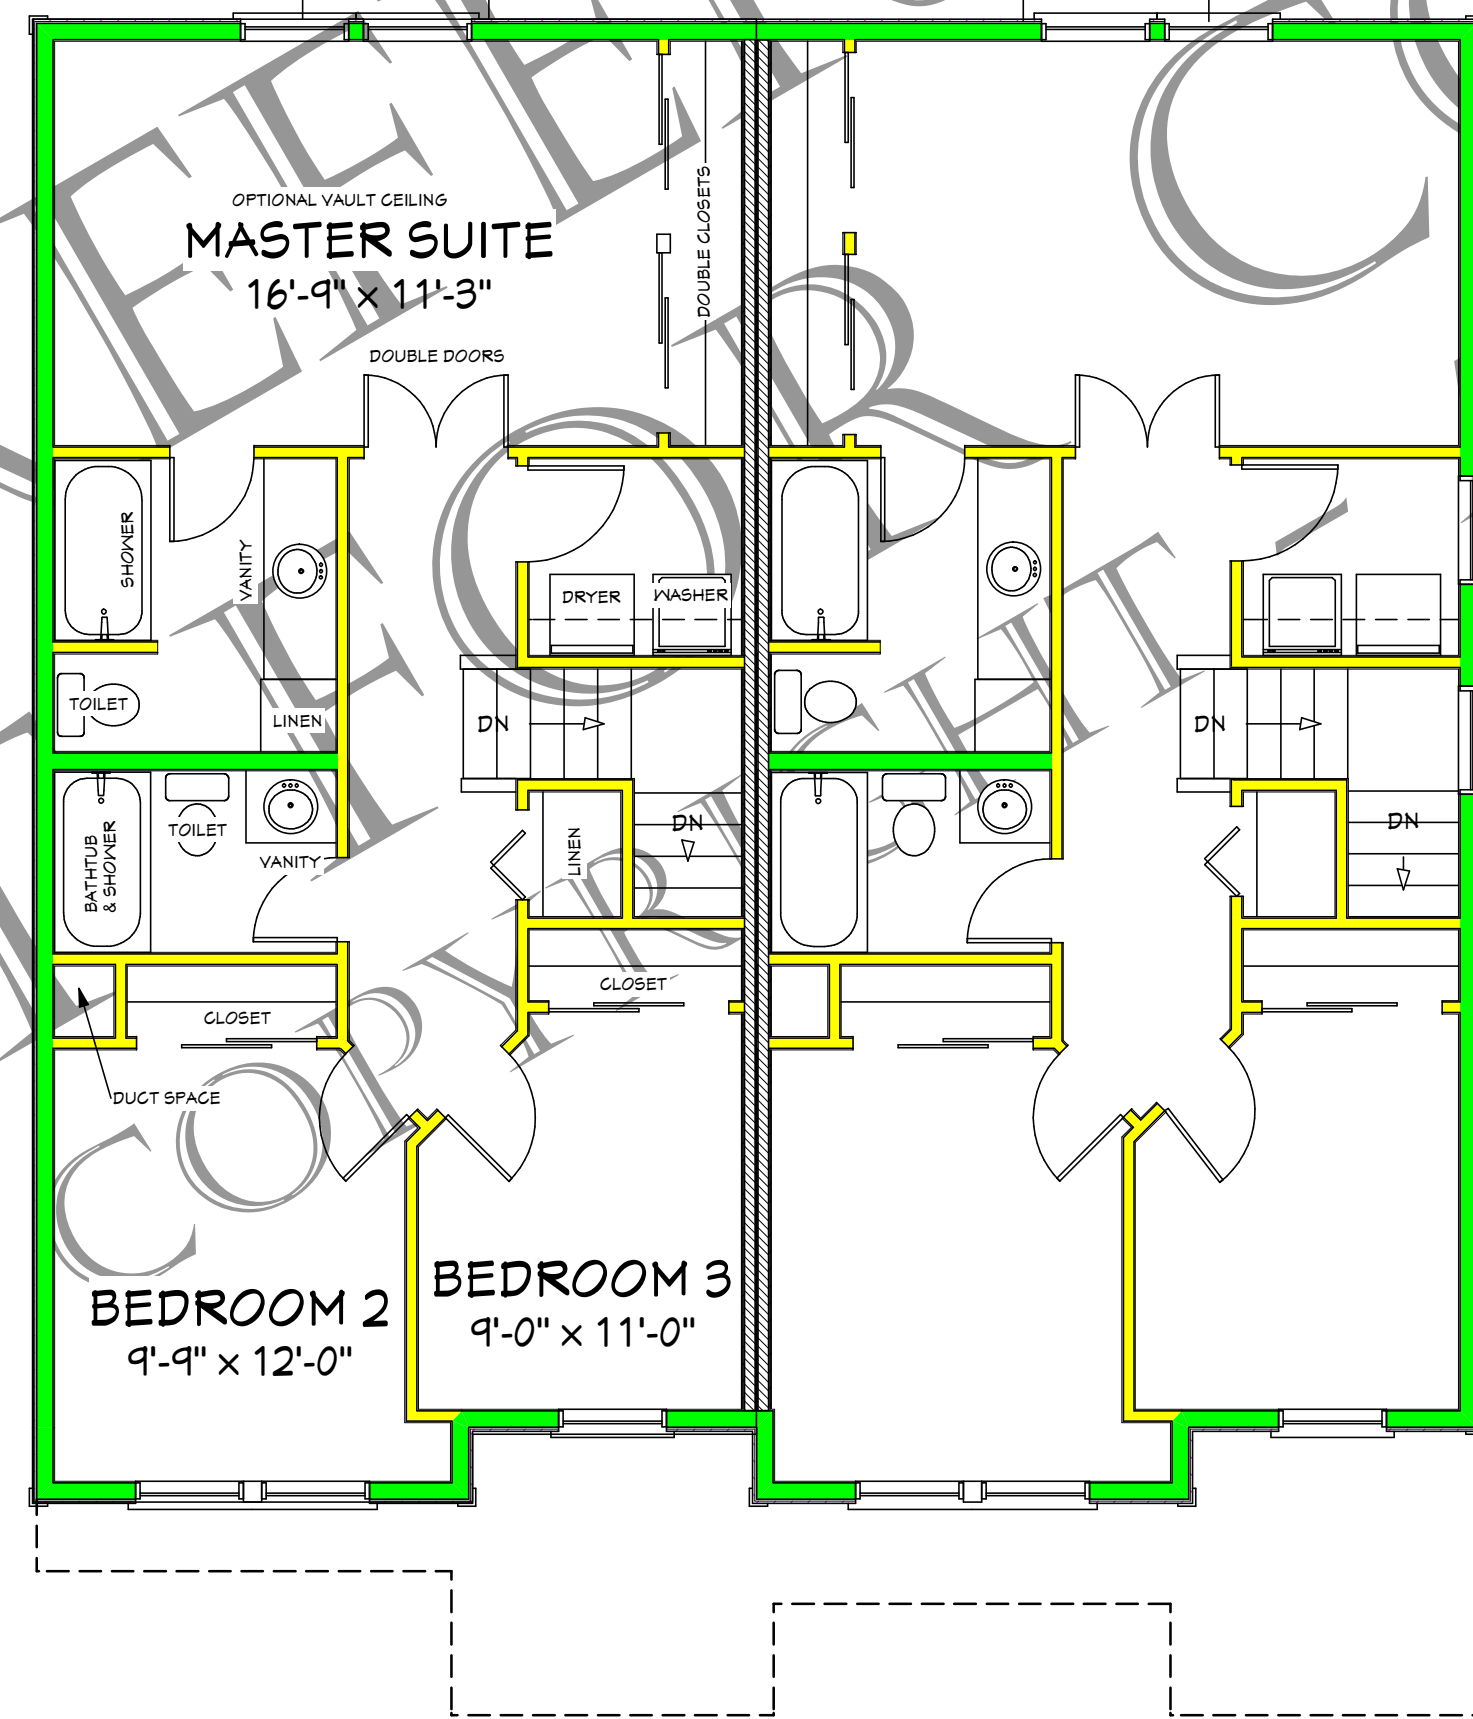

809 SQ. FT. LIVING AREA - EACH SIDE

PROPOSED DETAILS, NOTES AND SPECIFICATIONS FOR THE:
UPPER FLOOR PLAN

SCALE: 3/16" = 1' - 0"

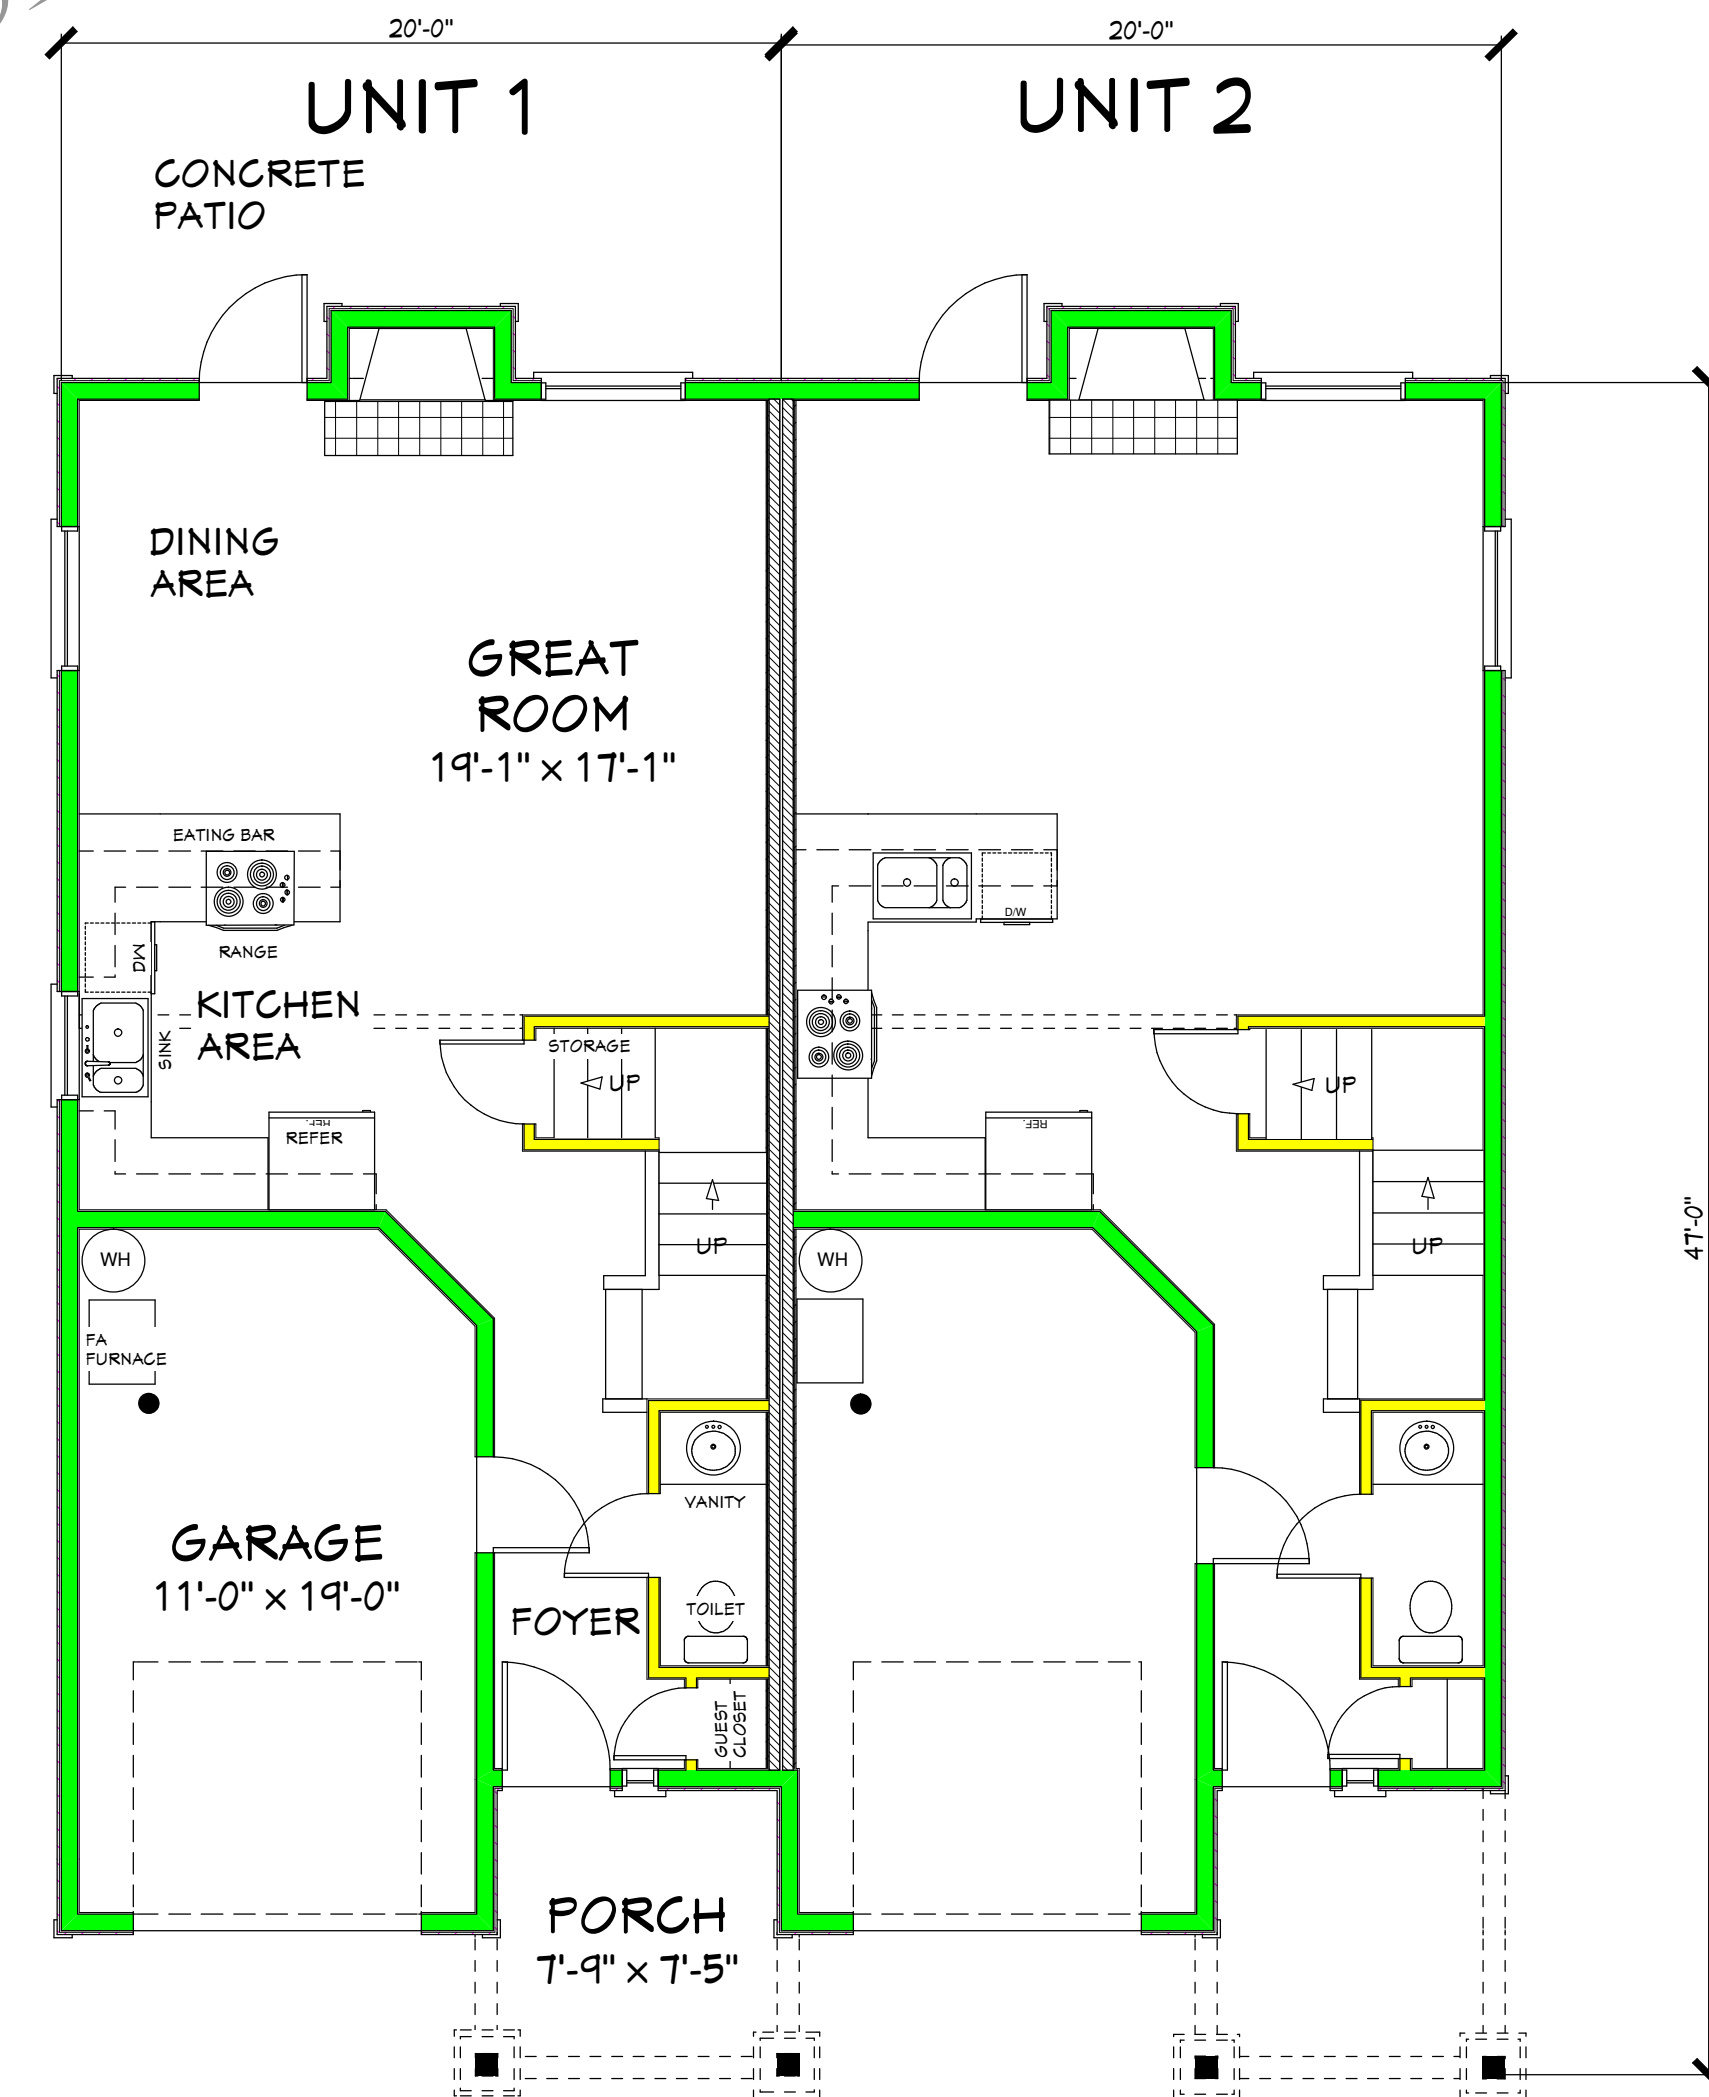

608 SQ. FT. LIVING AREA - EACH SIDE
 226 SQ. FT. GARAGE AREA - EACH SIDE
 67 SQ. FT. COVERED PORCH - EACH SIDE

PROPOSED DETAILS, NOTES AND SPECIFICATIONS FOR THE:
MAIN FLOOR PLAN

SCALE: 3/16" = 1' - 0"

ATTACHED HOUSING

PRESENTATION PLANS AND FRONT ELEV.

PRESENTATION

SBA

SCOTT BENTHIN

ASSOCIATES

205 7TH STREET
 OREGON CITY
 OREGON 97045

503.650.0201
 1.800.698.9144
 503.650.9680 FAX

ScottBenthin
 Associates
 @comcast.net

http://www.
 scottbenthin
 associates.com

ORIGINAL DATE:

REVISION DATE:

CUSTOM DESIGNED TWO FAMILY RESIDENTIAL PROJECT FOR:
PLAN NO. 2-1417

PROJECT NUMBER:

PLAN NUMBER:
2-1417

CLIENT NAME:

SHEET NUMBER

2

CONSTRUCTION
 DOCUMENTS (CD'S)