

**SBA**

**SCOTT  
BENTHIN  
ASSOCIATES**

OREGON CITY  
OREGON USA  
503.650.0201  
1.800.698.9144

ScottBenthin  
Associates  
@comcast.net

http://www.  
scottbenthin  
associates.com

ORIGINAL DATE:

REVISION DATE:

**PRESENTATION FLOOR PLANS**

CUSTOM DESIGNED SINGLE FAMILY RESIDENCE FOR:  
**PLAN NO. 2661A1**

PROJECT NUMBER:


PLAN NUMBER:  
**2661A1**

CLIENT NAME:

SHEET NUMBER

**2**


CONSTRUCTION  
DOCUMENTS (CDS)

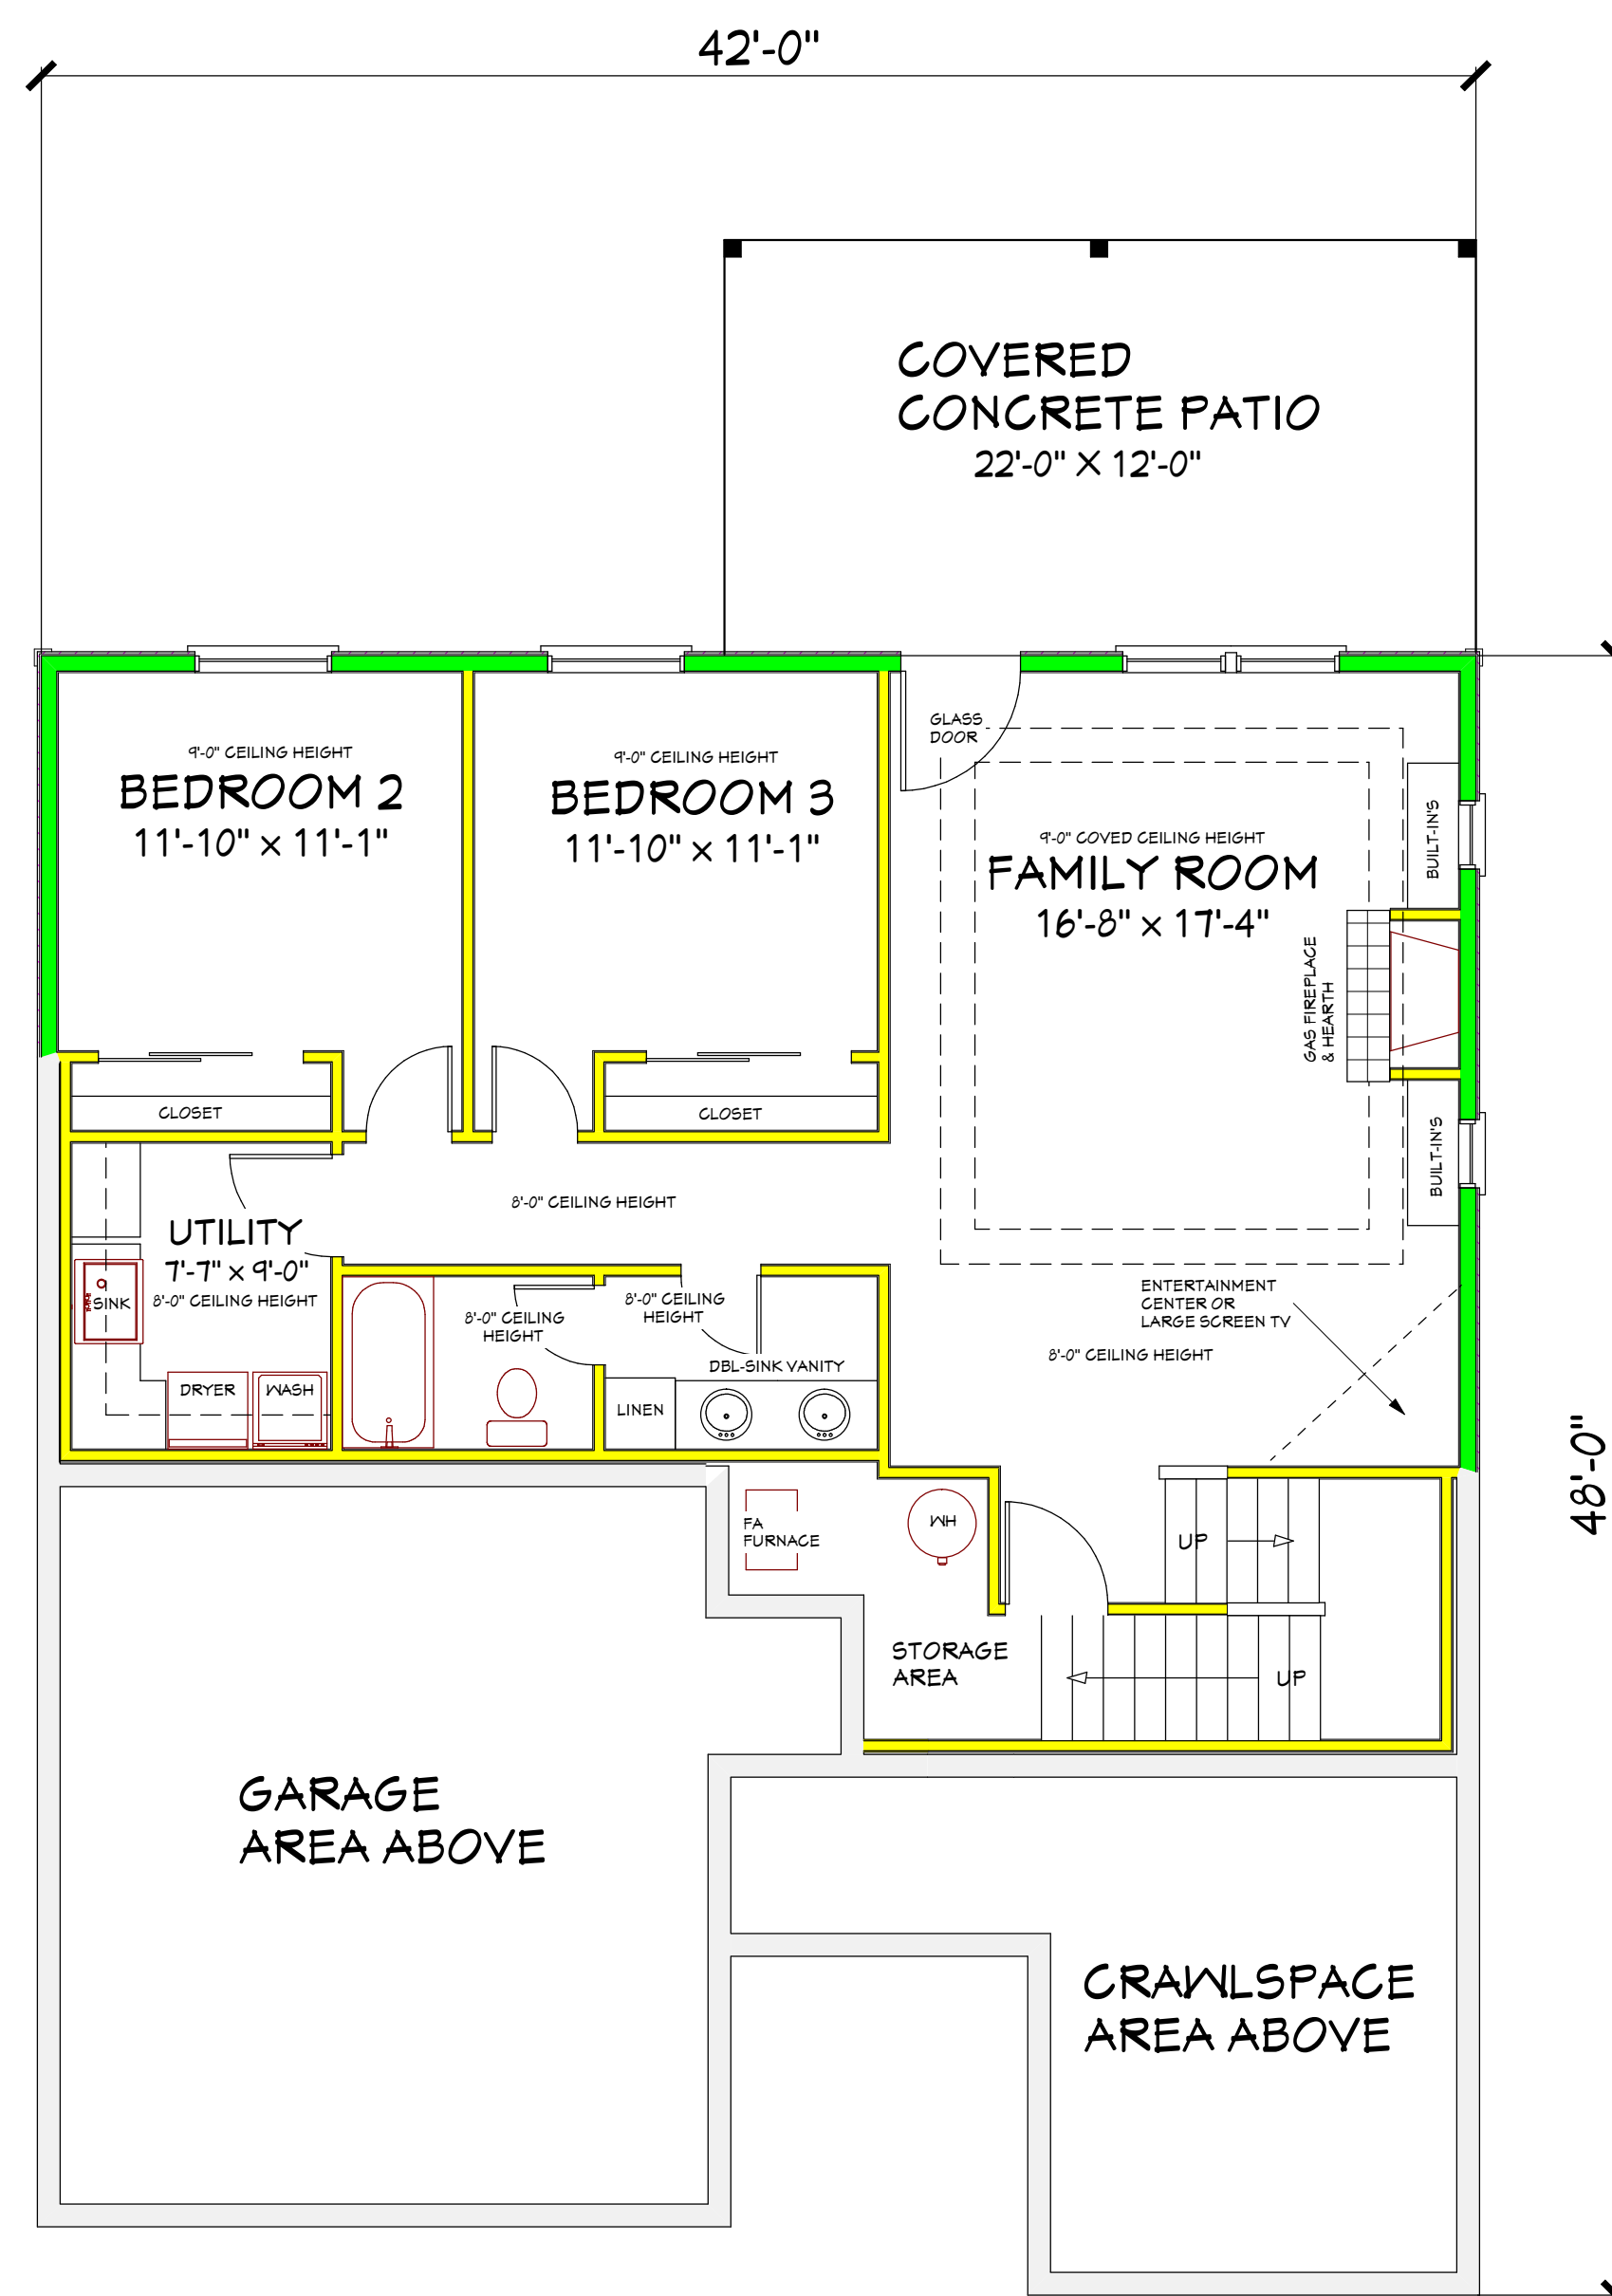

1206 SQ FT LOWER FLOOR AREA

PRESENTATION DRAWING OF THE:  
**LOWER FLOOR PLAN**

SCALE: 3/16" = 1' - 0"

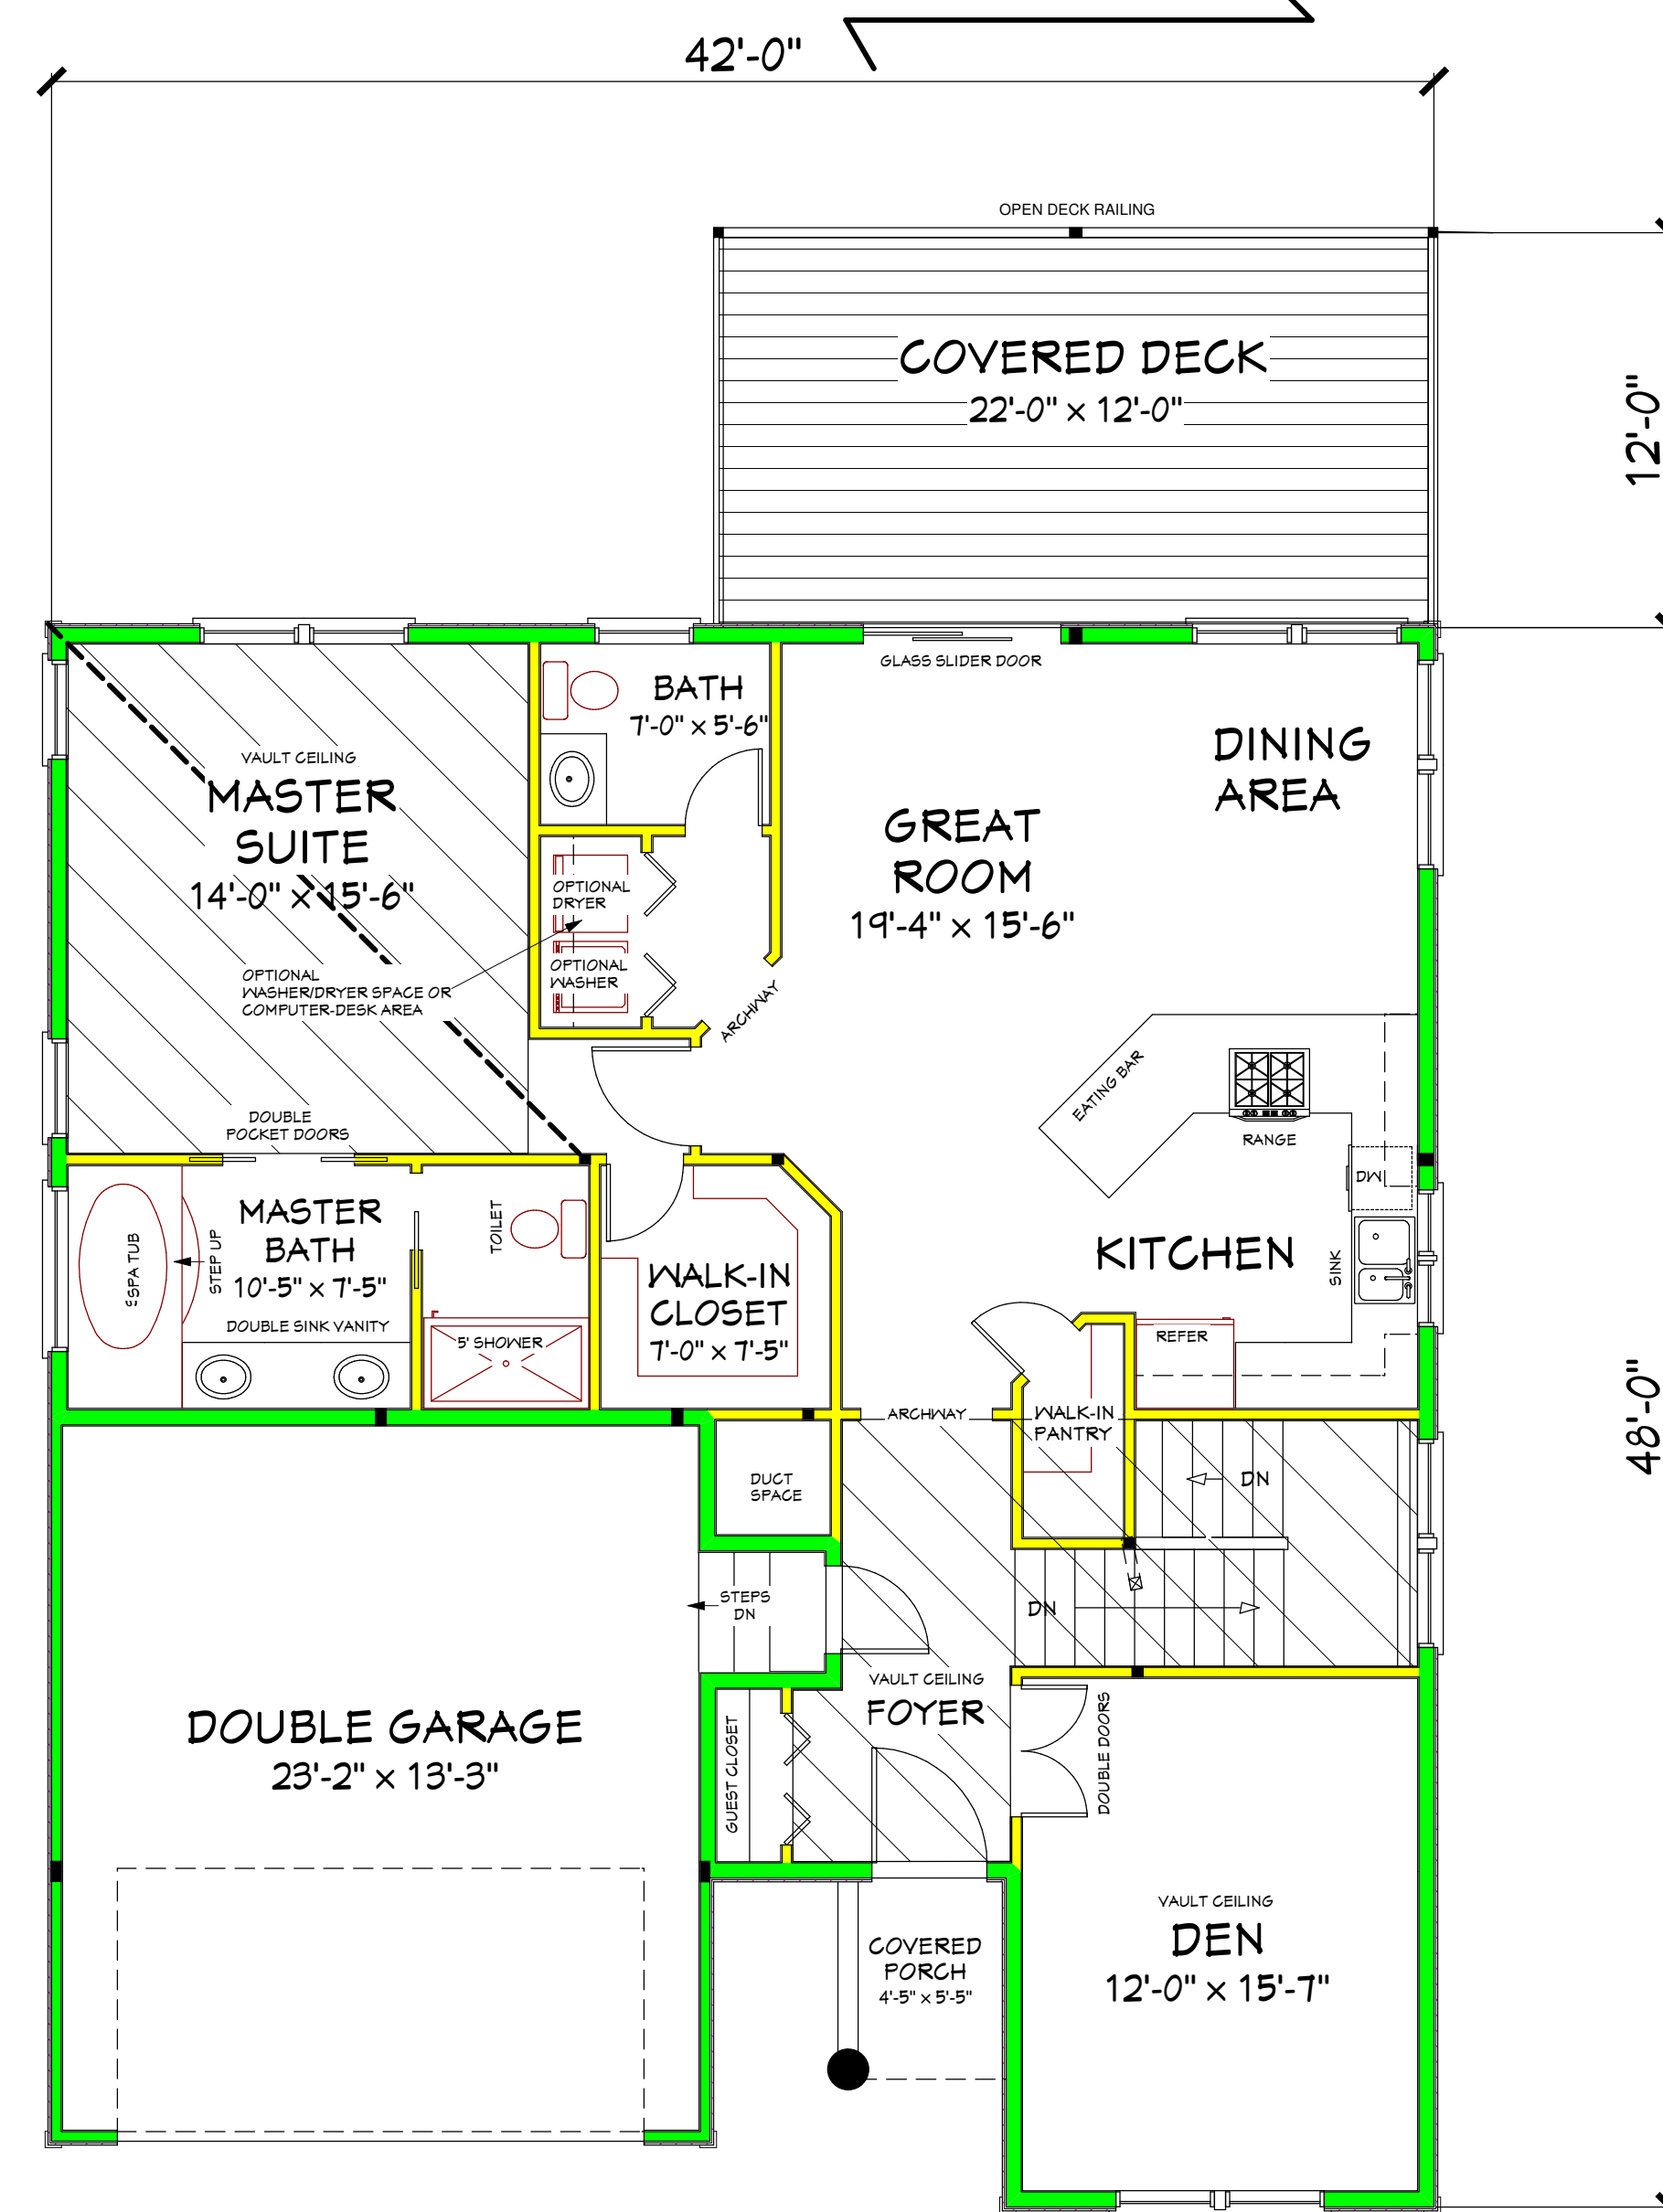

1455 SQ FT MAIN LEVEL LIVING AREA  
450 SQ FT DOUBLE GARAGE  
30 SQ FT FRONT COVERED PORCH  
246 SQ FT REAR COVERED DECK

PRESENTATION DRAWING OF THE:  
**MAIN FLOOR PLAN**

SCALE: 3/16" = 1' - 0"

© COPYRIGHT - ALL RIGHTS RESERVED  
REPRODUCTION PROHIBITED UNDER FEDERAL COPYRIGHT LAWS

**PLANS**