

SBA

SCOTT BENTHIN ASSOCIATES

OREGON CITY OREGON USA 503.650.0201 1.800.698.9144

ScottBenthin Associates @comcast.net

http://www.scottbenthinassociates.com

ORIGINAL DATE:

REVISION DATE:

CUSTOM DESIGNED SINGLE FAMILY RESIDENCE FOR: PLAN NO. 2676A

PROJECT NUMBER:



PLAN NUMBER: 2676A

CLIENT NAME:


SHEET NUMBER

2

CONSTRUCTION DOCUMENTS (CDS)

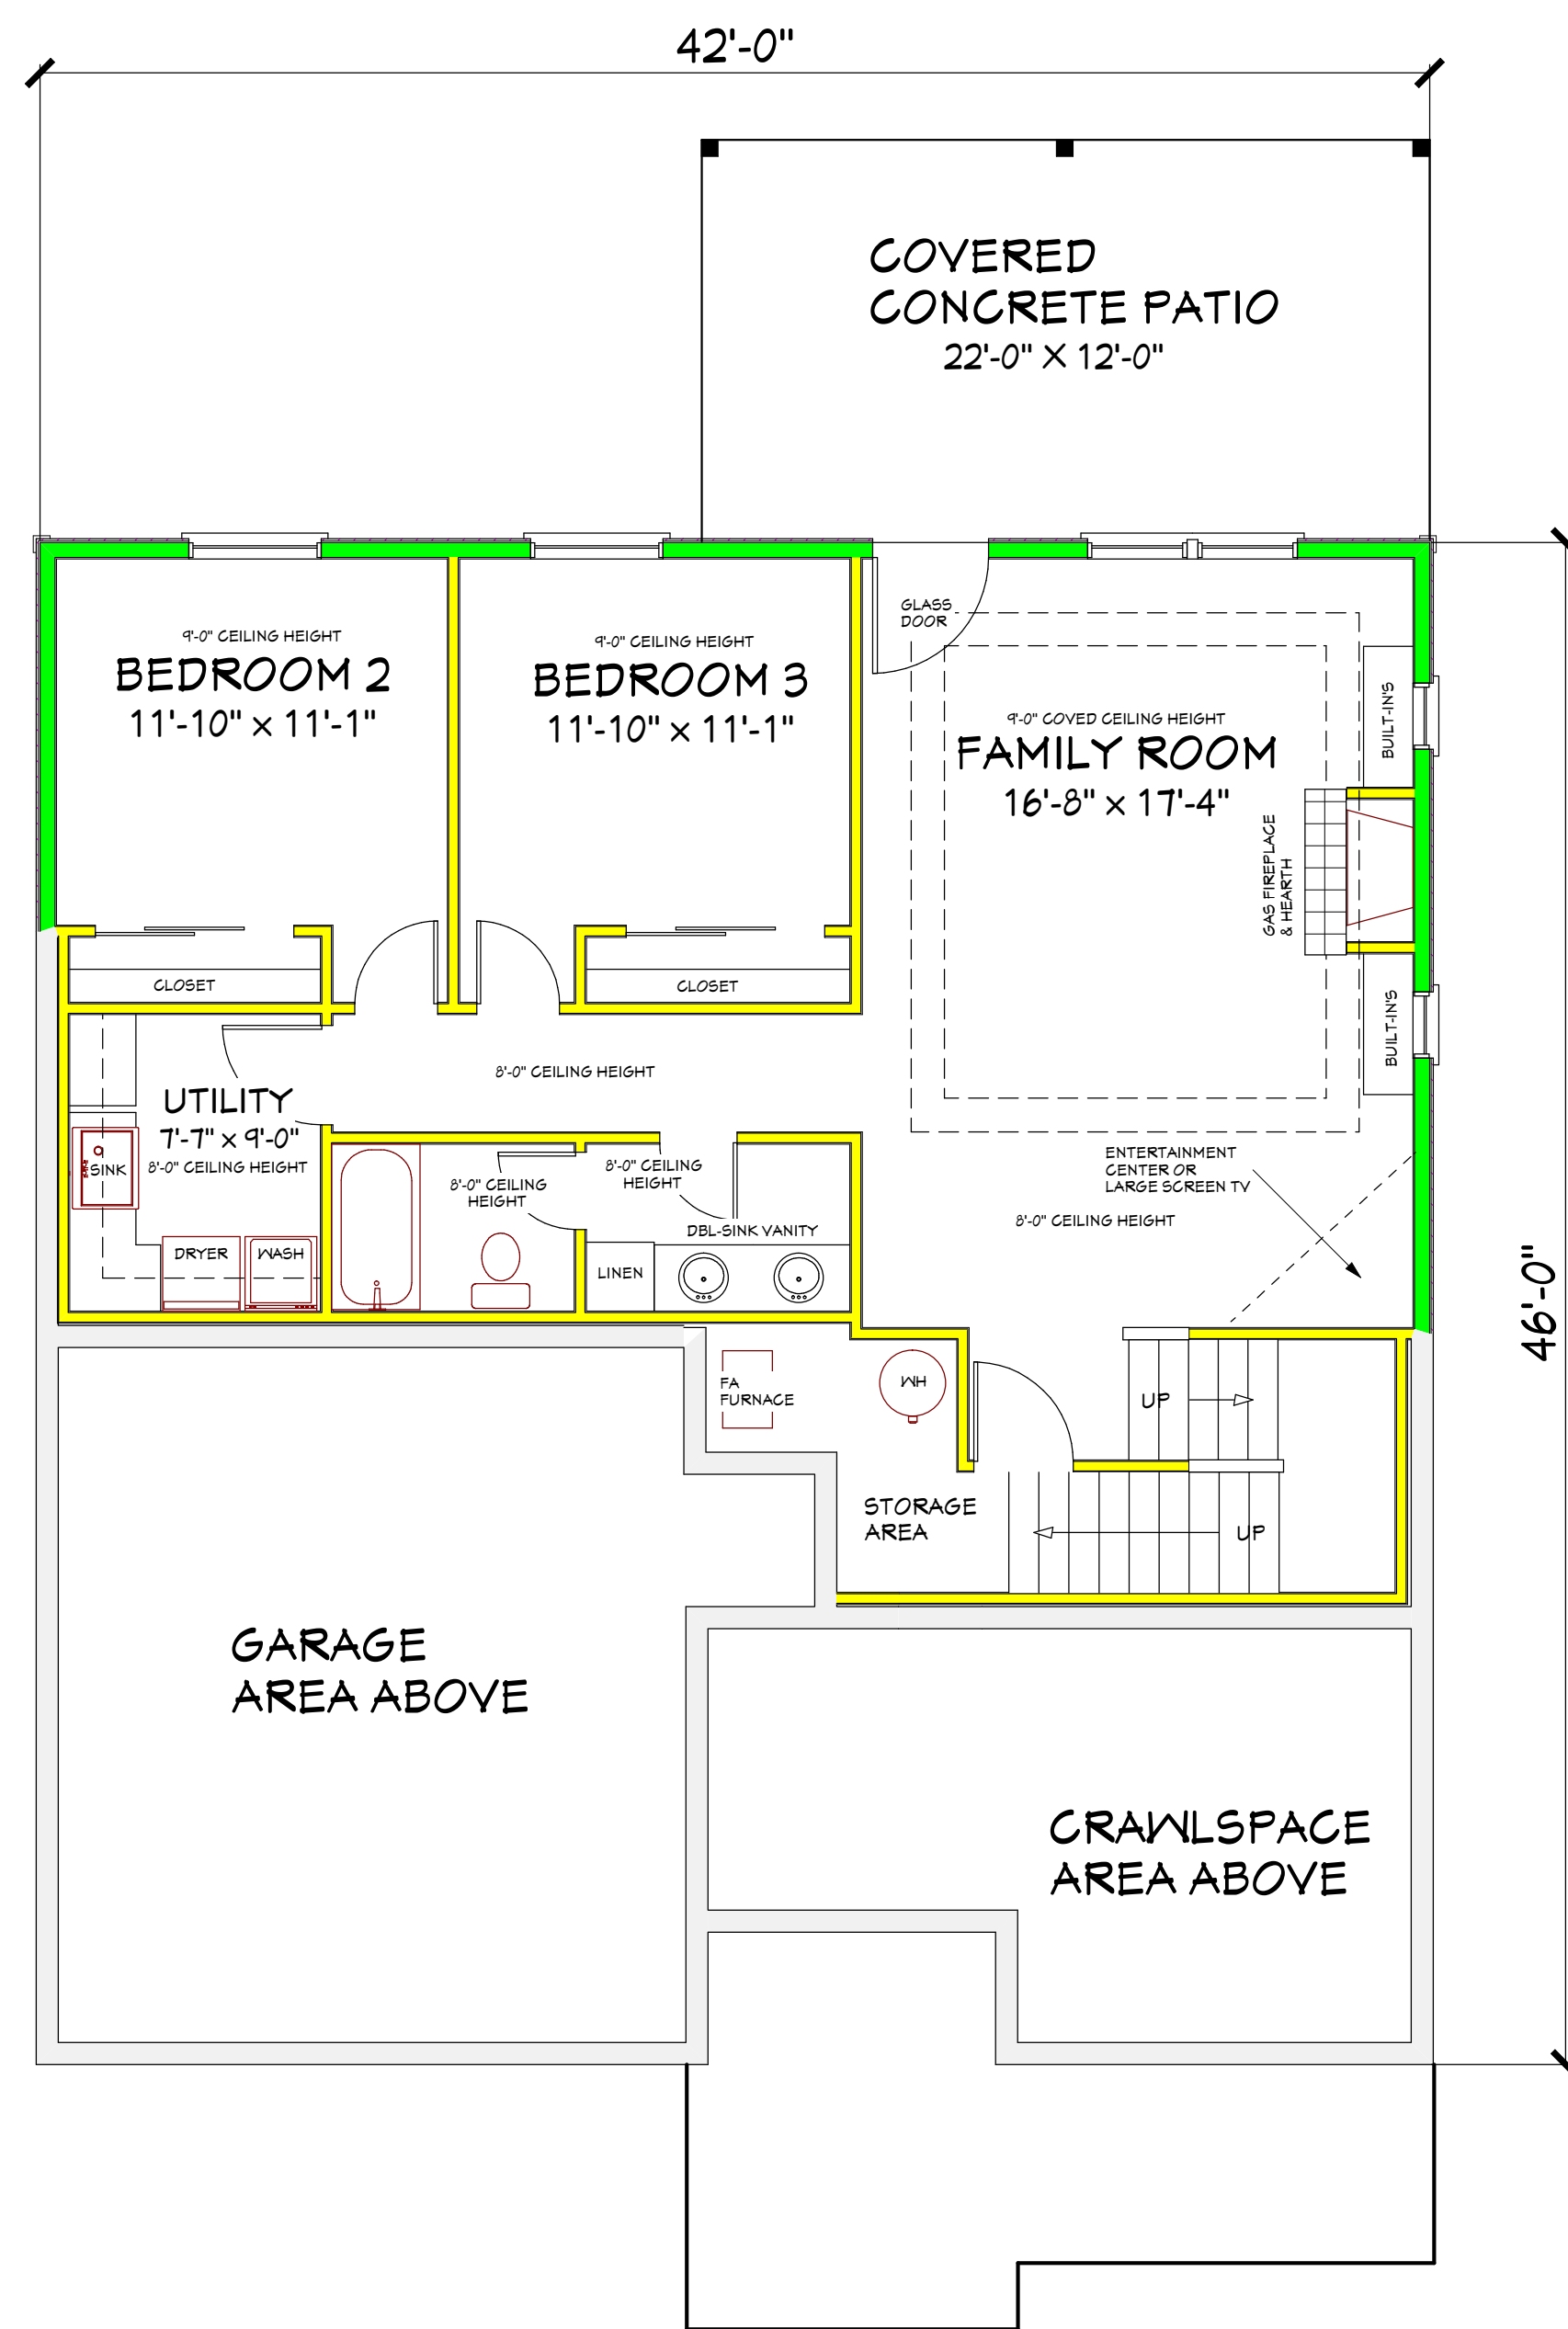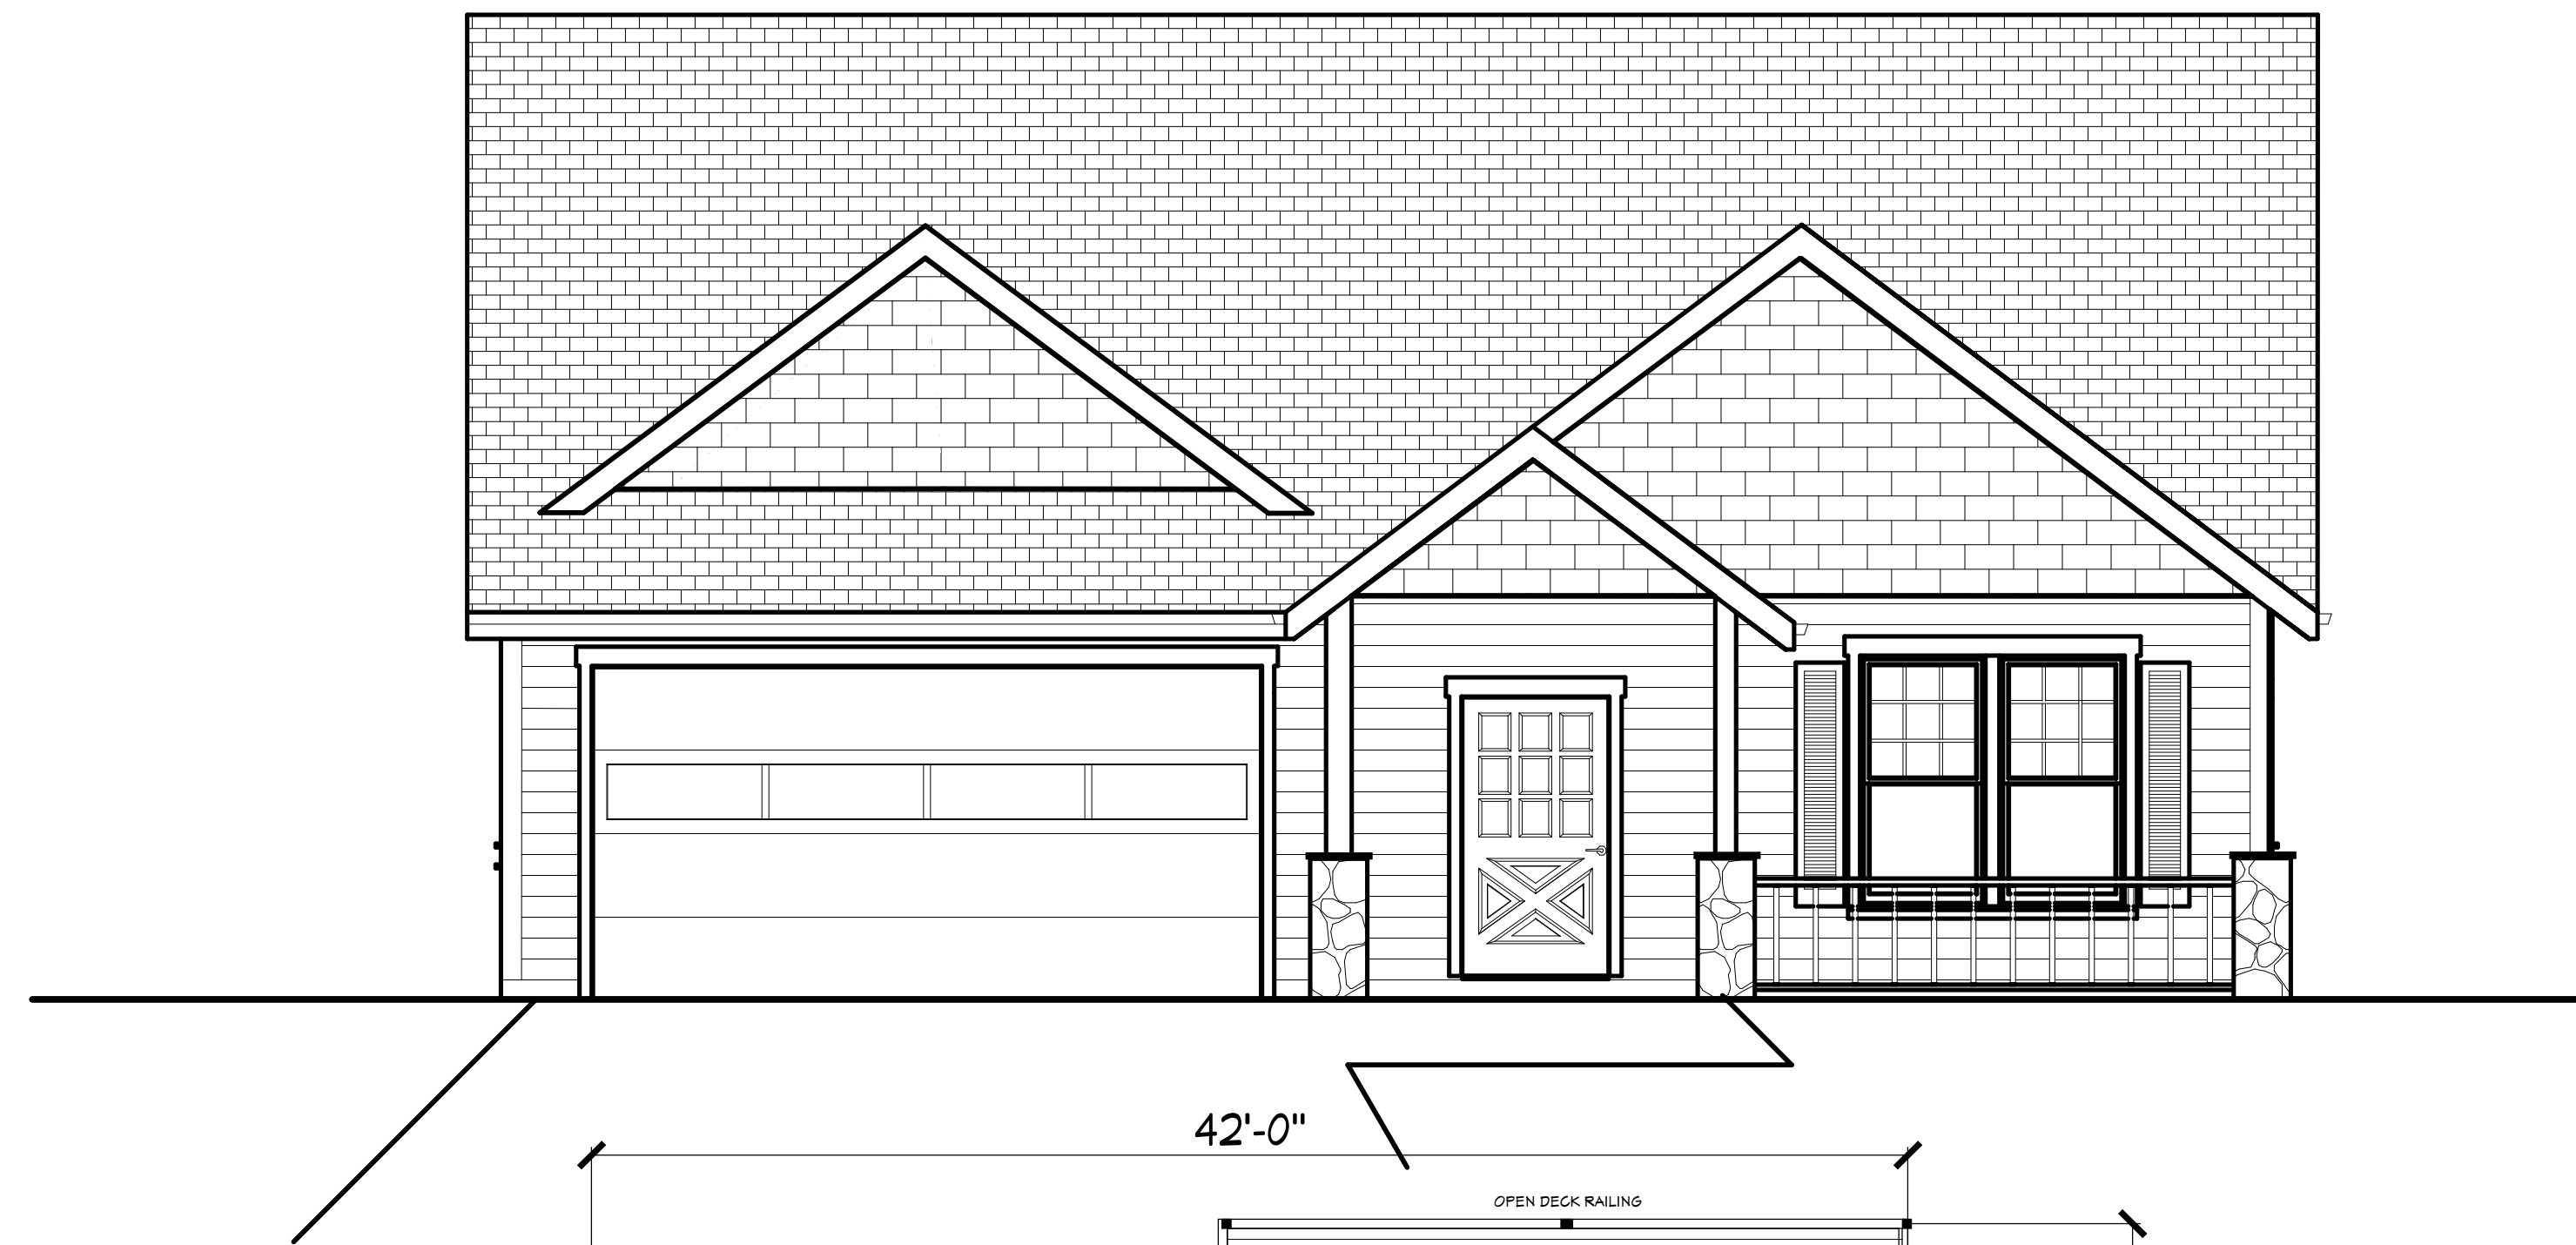

PRESENTATION DRAWING OF THE LOWER FLOOR PLAN SCALE: 3/16" = 1'-0" 1206 SQ FT LOWER FLOOR AREA

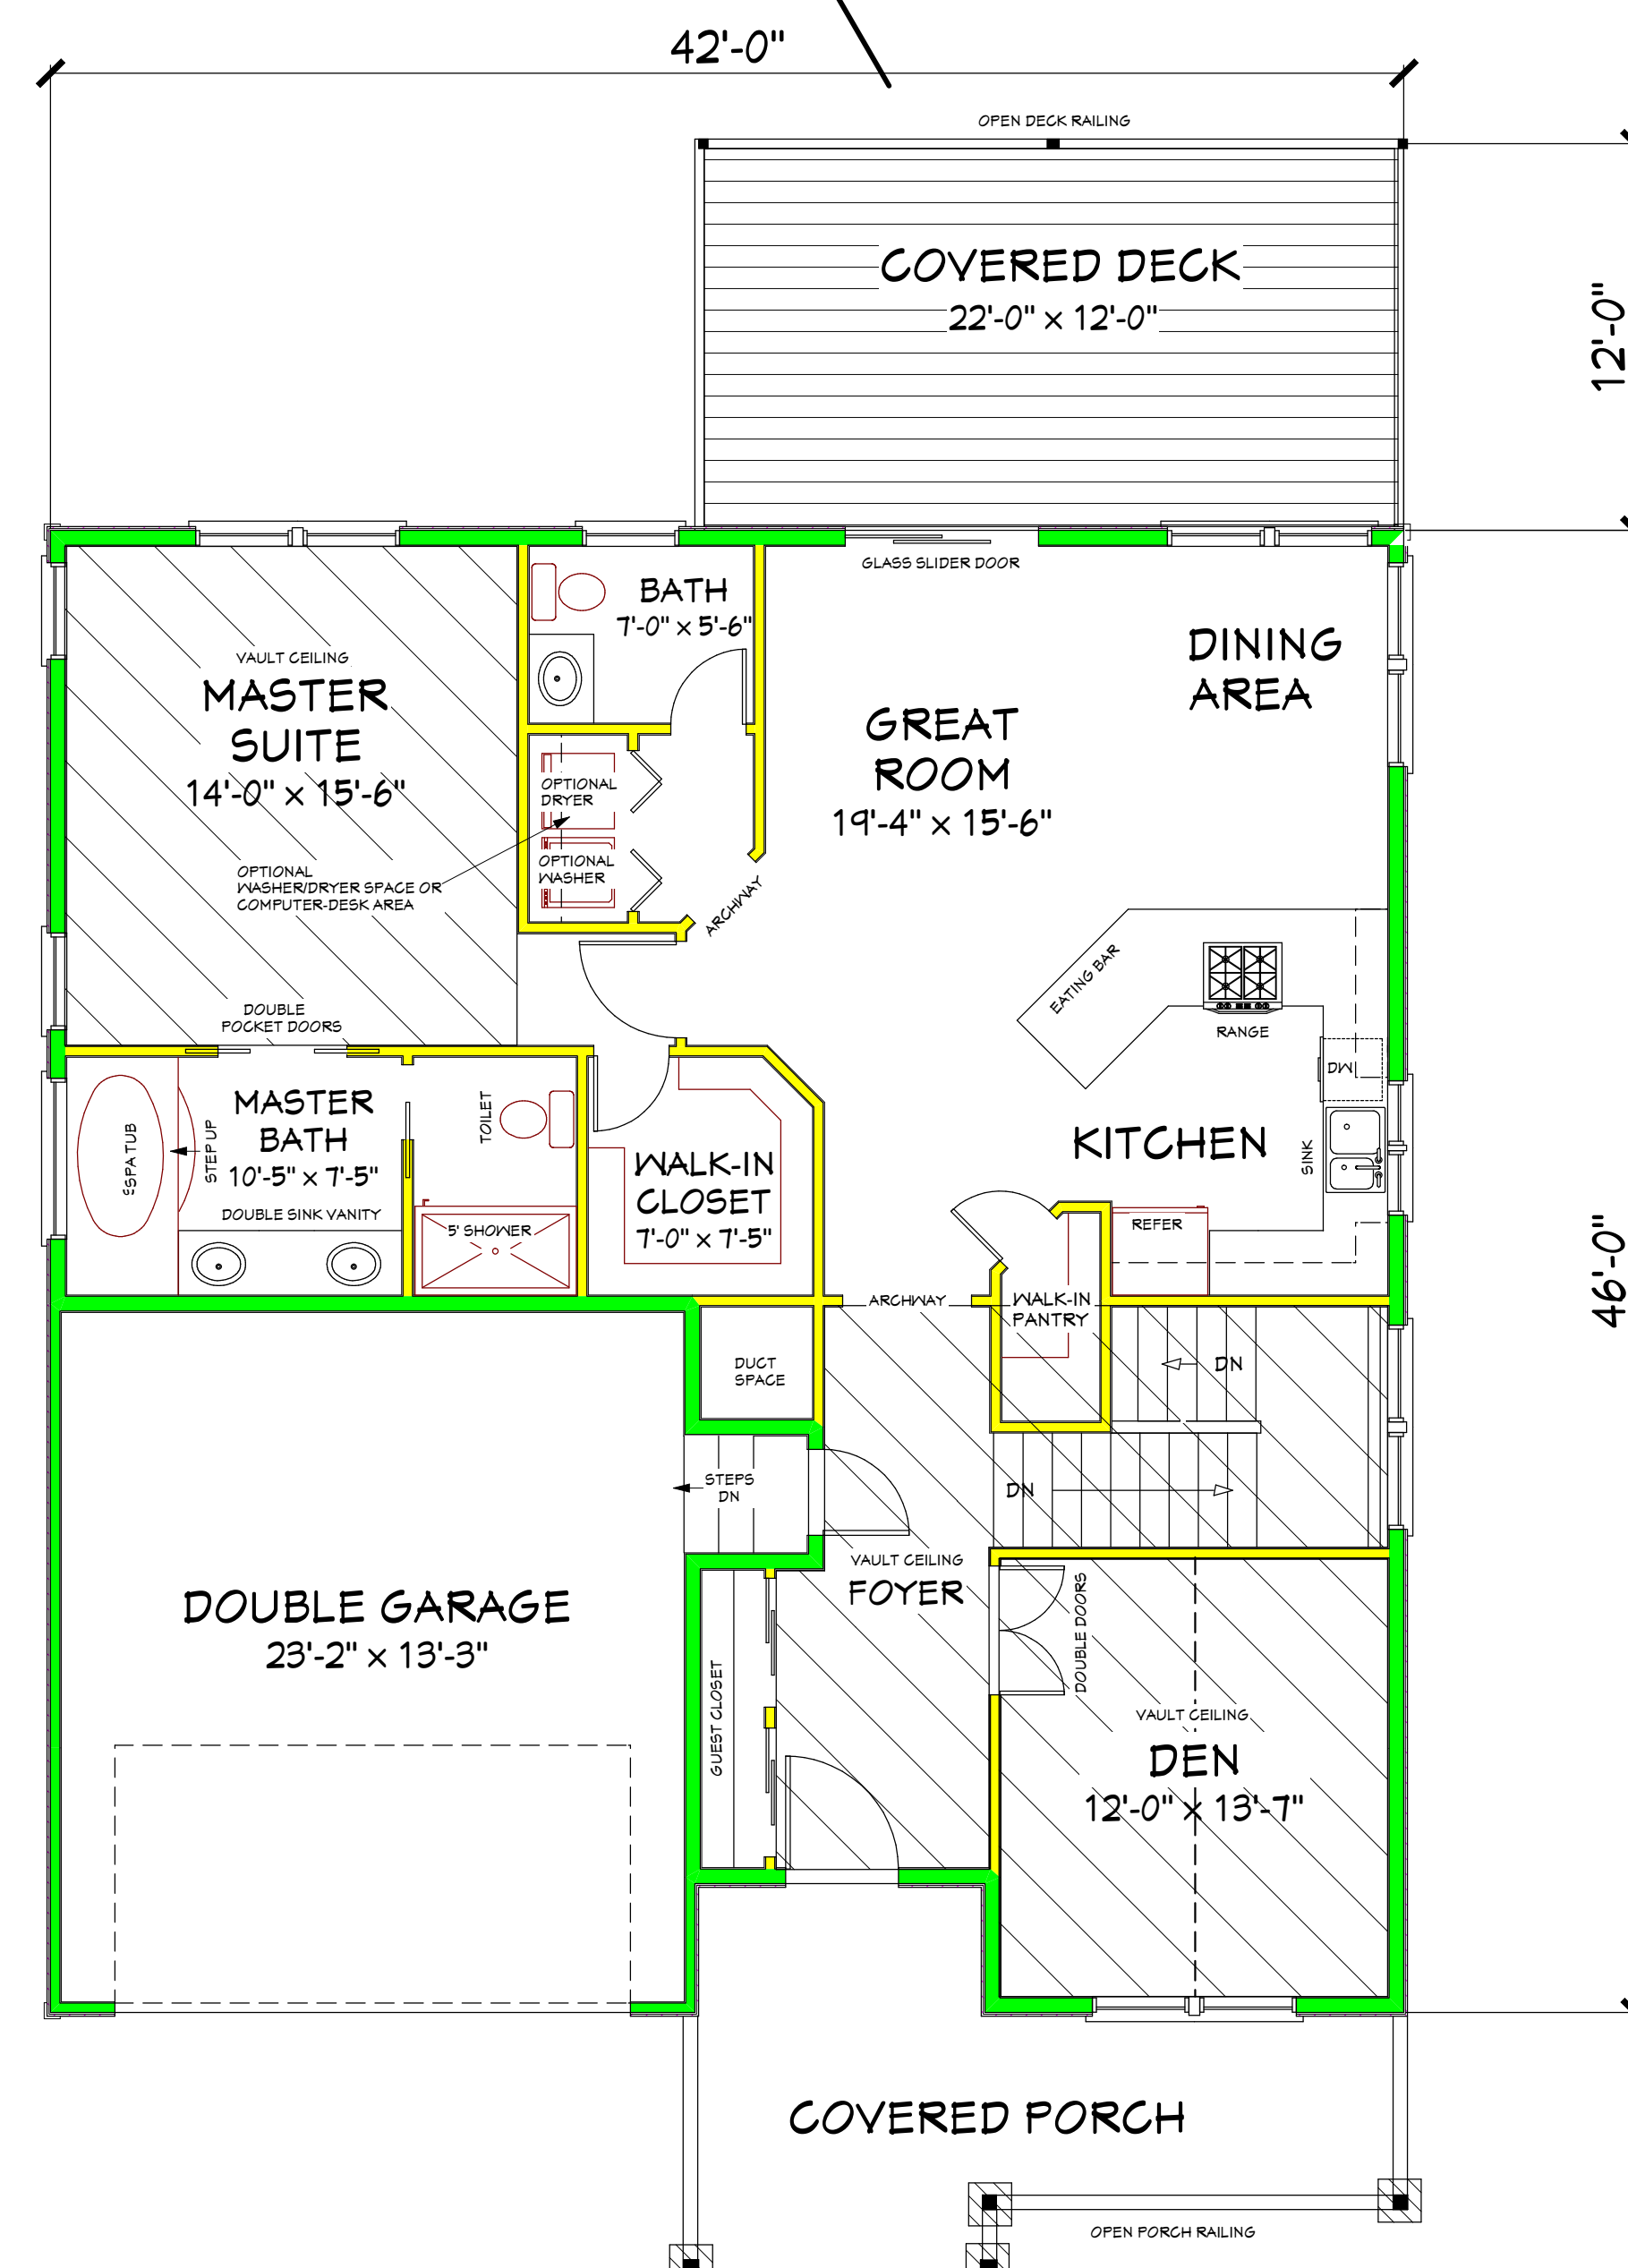

PRESENTATION DRAWING OF THE MAIN FLOOR PLAN SCALE: 3/16" = 1'-0" 1470 SQ FT MAIN FLOOR LIVING AREA 450 SQ FT DOUBLE GARAGE 190 SQ FT FRONT COVERED PORCH 246 SQ FT REAR COVERED DECK

© COPYRIGHT - ALL RIGHTS RESERVED REPRODUCTION PROHIBITED UNDER FEDERAL COPYRIGHT LAWS

PRESENTATION FLOOR PLANS

PLANS