



EXTERIOR ELEVATIONS NOTES & SPECIFICATIONS:

ACTUAL FINISHED GRADES MAY VARY FROM FINISHED GRADES SHOWN ON ELEVATIONS AND PLANS.
 PROVIDE HARD SURFACE AREA AT FINISHED GRADE AT ALL EXTERIOR DOOR LOCATIONS.
 'COMPOSITION' ROOFING.
 'BOARD AND BATTEN' SIDING AT FRONT, SIDES AND REAR.
 ROOF PITCH 8/12 AT ALL ROOF LOCATIONS.

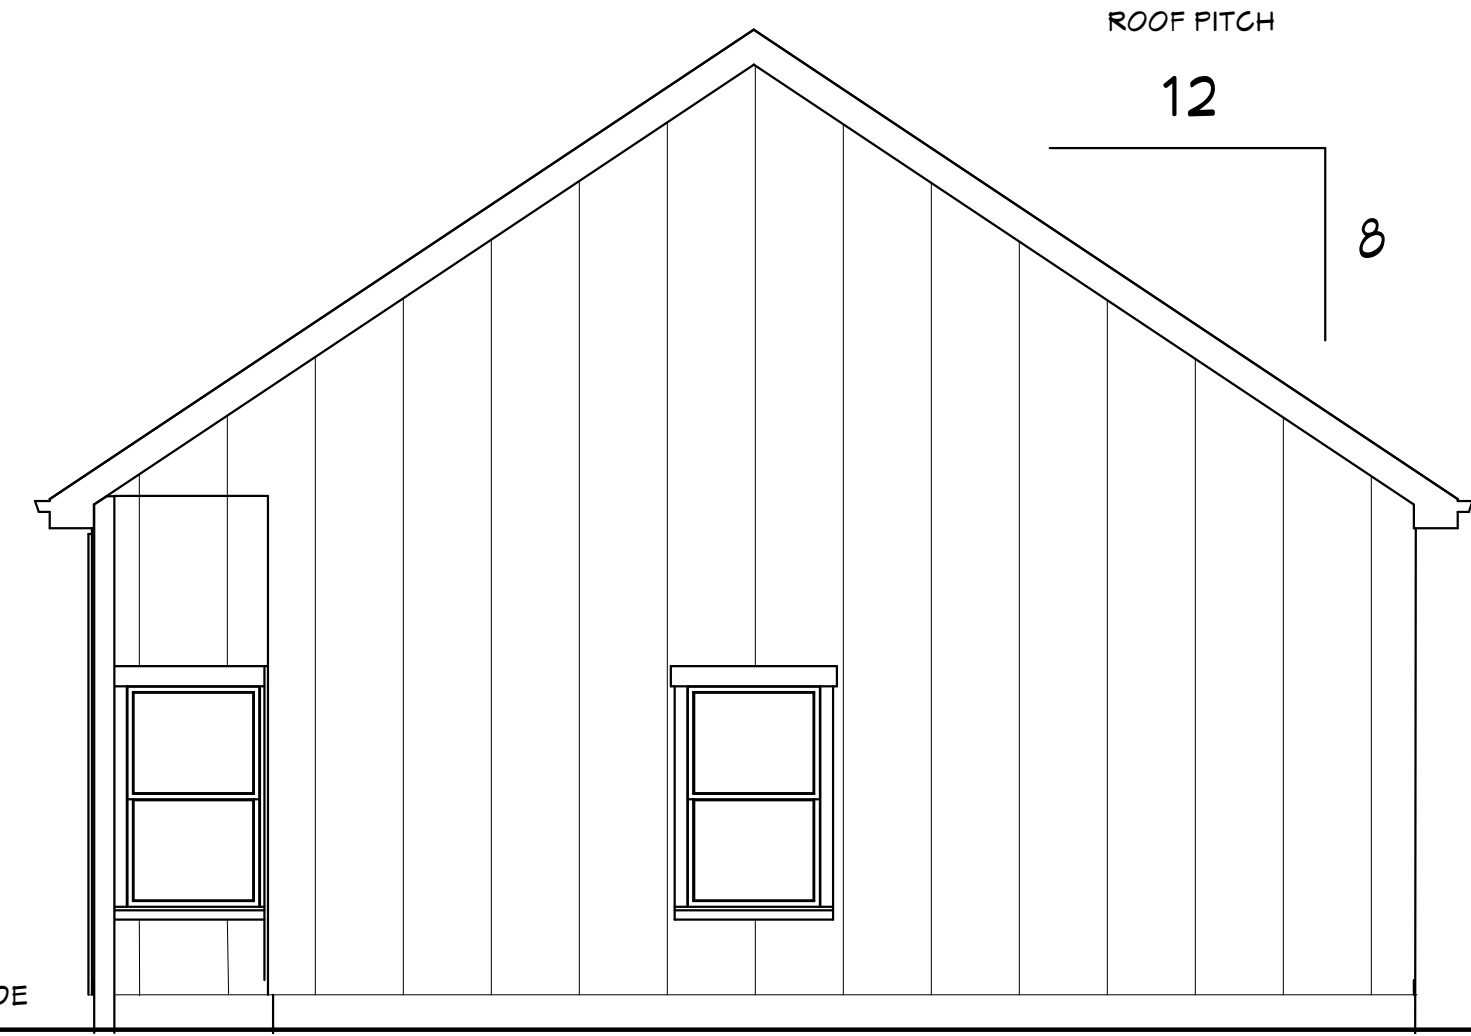

PROPOSED DETAILS, NOTES & SPECIFICATIONS FOR THE:
RIGHT SIDE ELEVATION


SCALE: 1/4" = 1' - 0"

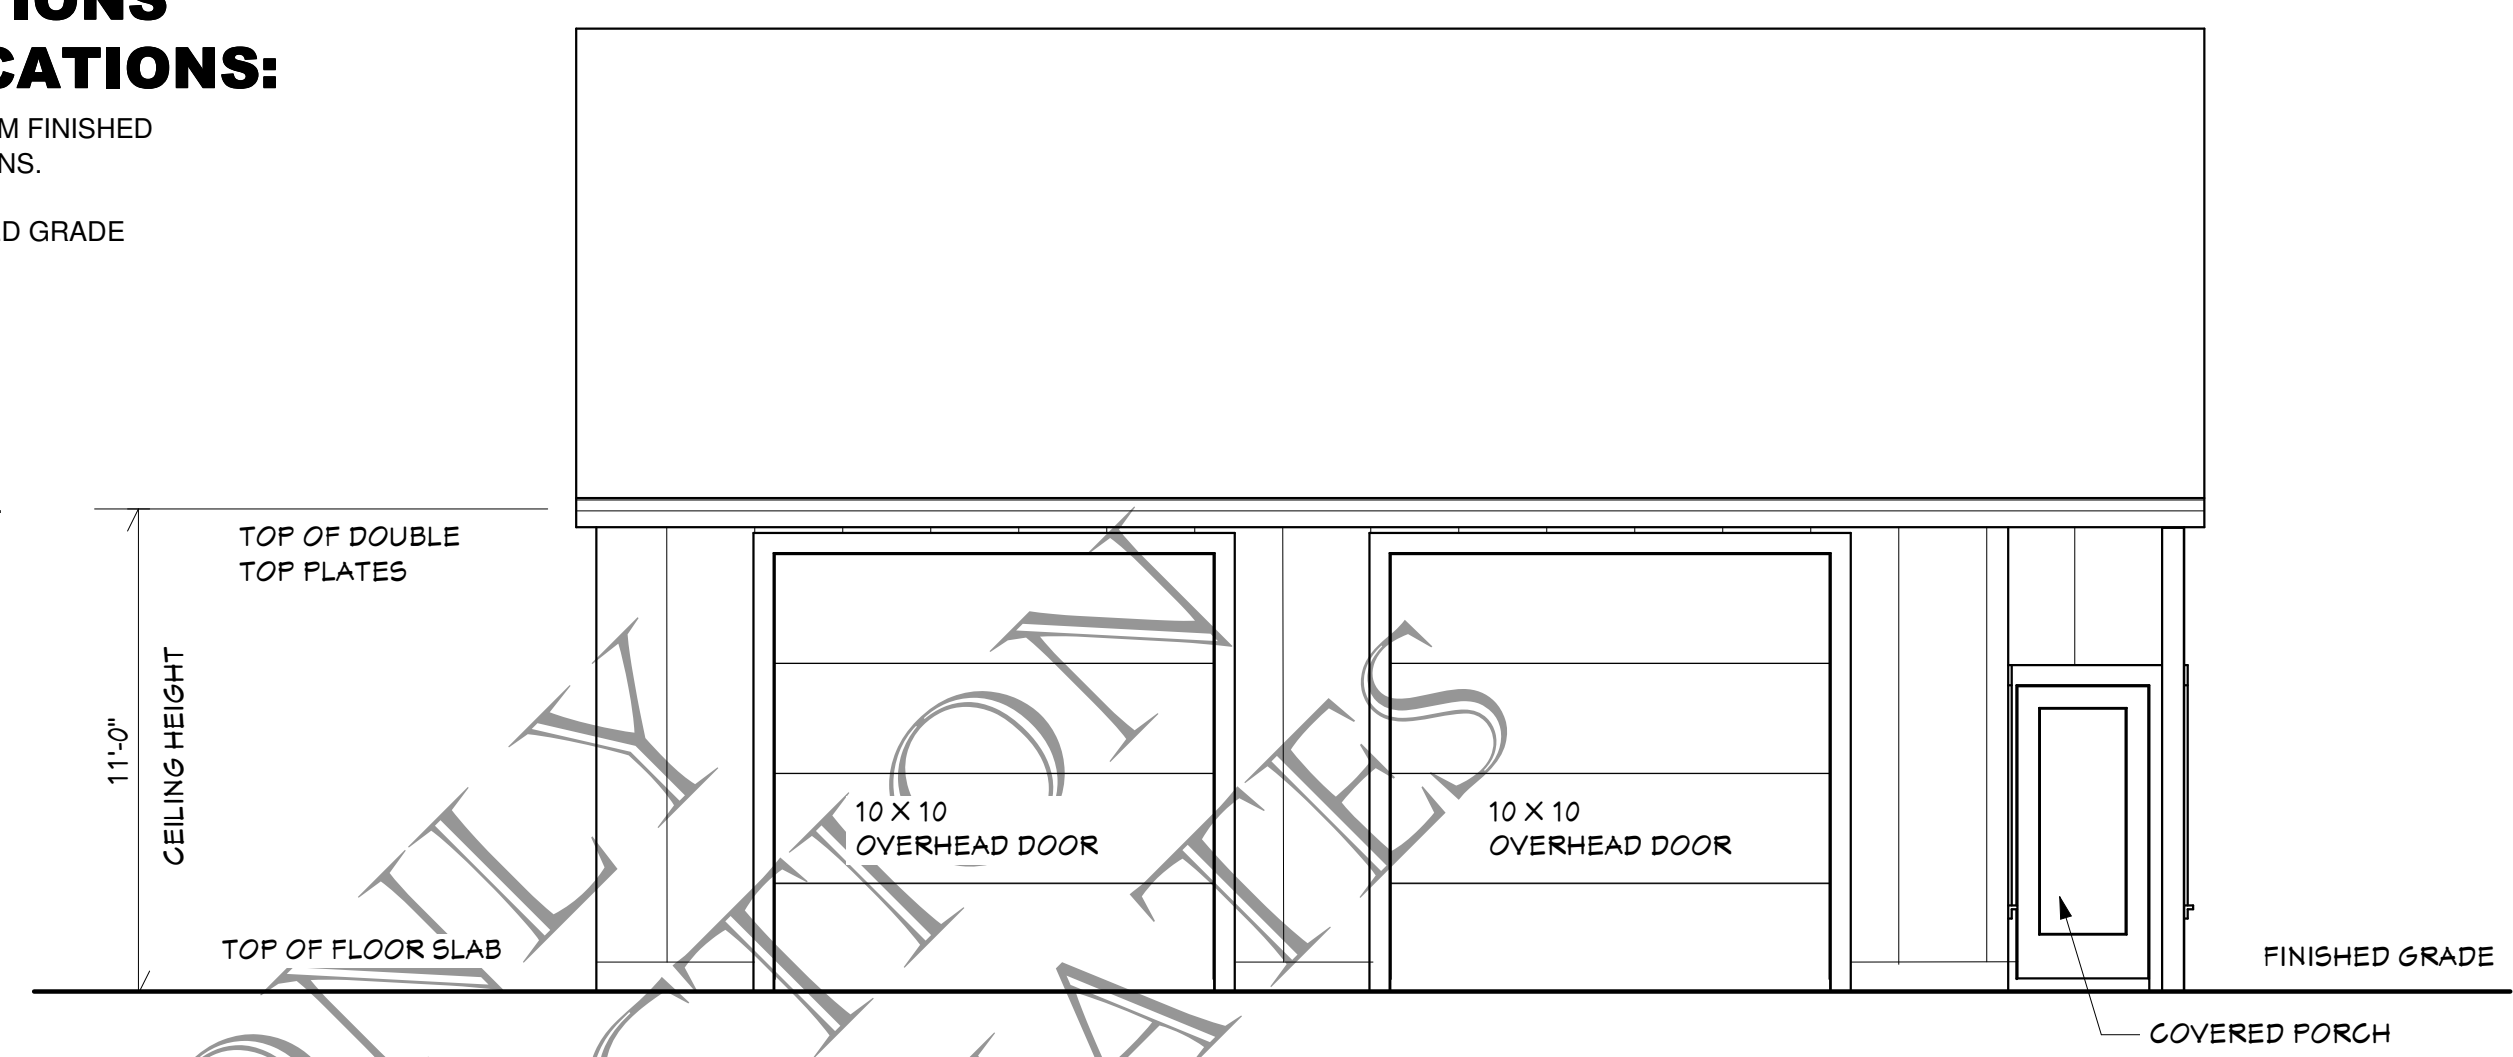

PROPOSED DETAILS, NOTES & SPECIFICATIONS FOR THE:
FRONT ELEVATION


SCALE: 1/4" = 1' - 0"

THESE PLANS ARE DESIGNED AND DRAWN TO MEET THE REQUIREMENTS OF THE:
2003 EDITION - I.R.C.
 INTERNATIONAL RESIDENTIAL CODE
NO ENERGY CODE REQUIRED
LATERAL PERSPECTIVE WALL BRACING
 INTERNATIONAL RESIDENTIAL CODE - CHAPTER 6
EXPOSURE: A/B
WIND LOAD: 100 M.P.H.
SEISMIC ZONE: D1
SNOW LOAD: 50 PSF

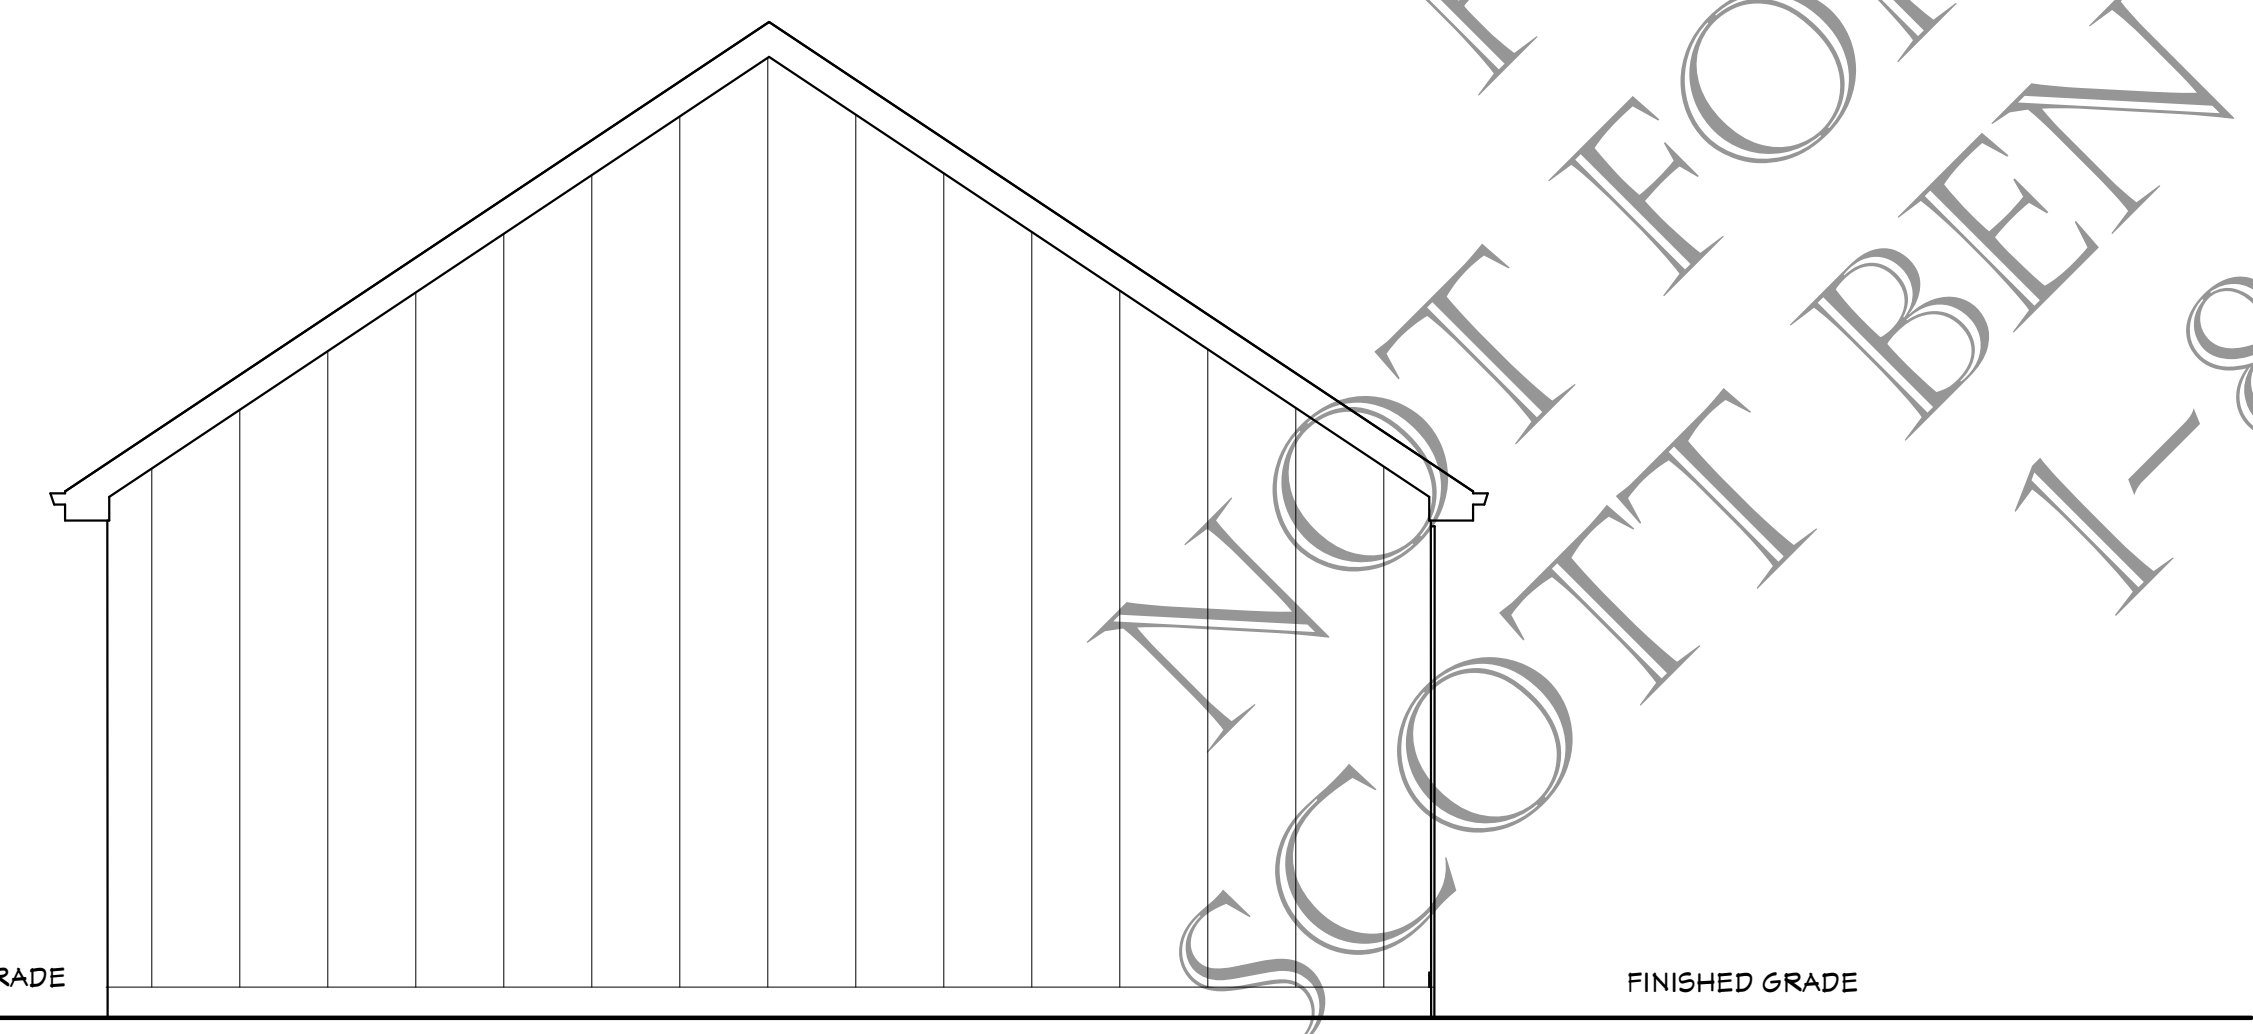

PROPOSED DETAILS, NOTES & SPECIFICATIONS FOR THE:
LEFT SIDE ELEVATION

SCALE: 1/4" = 1' - 0"

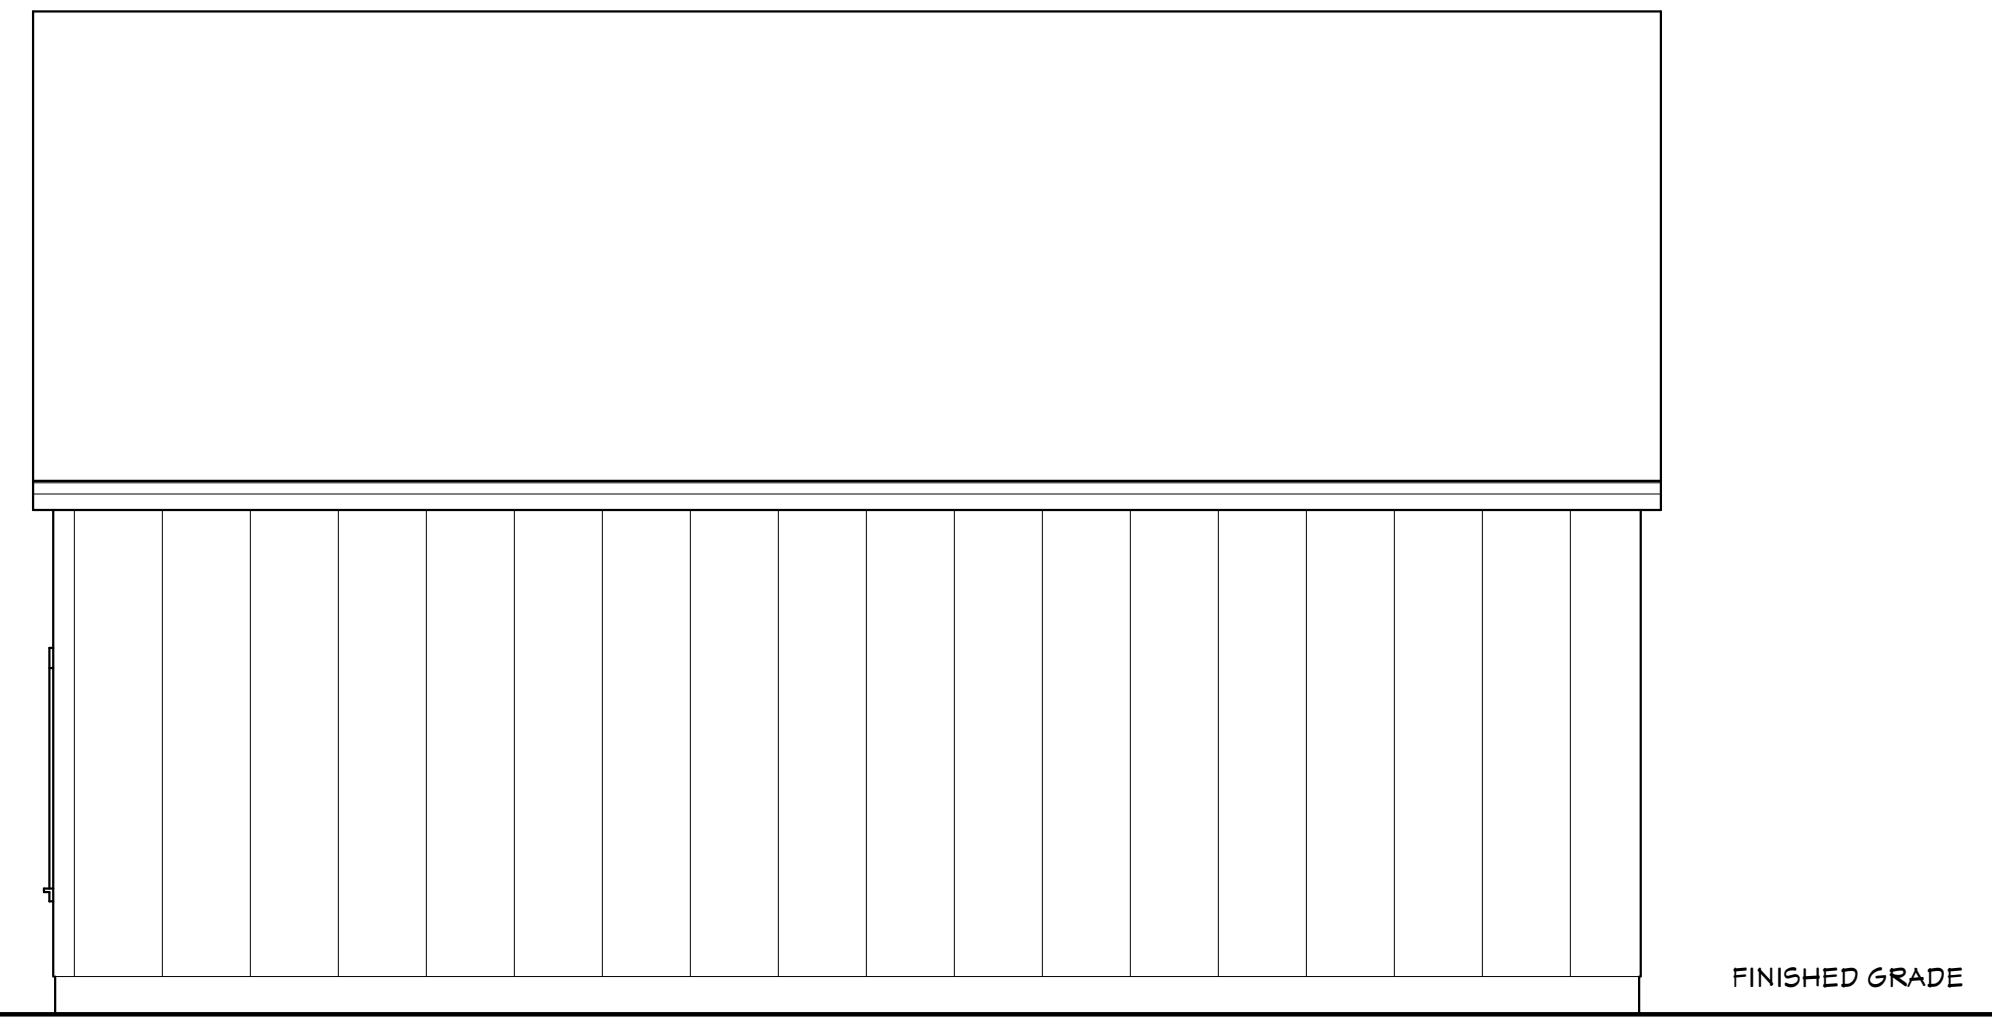

PROPOSED DETAILS, NOTES & SPECIFICATIONS FOR THE:
REAR ELEVATION

SCALE: 1/4" = 1' - 0"

REFERENCE ONLY
 NOT FOR CONSTRUCTION
 SCOTT BENTHIN ASSOCIATES
 1-800-698-9144

ORIGINAL DATE:

REVISION DATE:

CUSTOM DESIGNED SHOP FOR:
PLAN NO. G1064

PROJECT NUMBER:


PLAN NUMBER:
G1064

CLIENT NAME:

SHEET NUMBER

1

OF SHOP PLANS

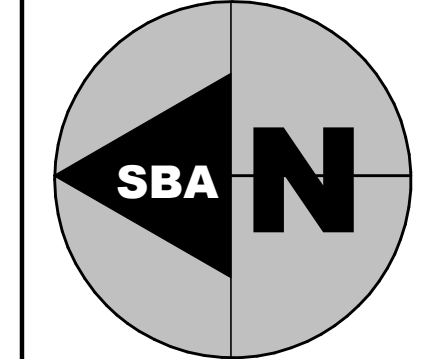

ORIGINAL DATE:

REVISION DATE:

CUSTOM DESIGNED SHOP FOR:
PLAN NO. G1064

PROJECT NUMBER:


PLAN NUMBER:
G1064

CLIENT NAME:

SHEET NUMBER

2
 OF SHOP PLANS

NOT FOR CONSTRUCTION
 SCOTT BENTHIN ASSOCIATES
 1-800-698-9144

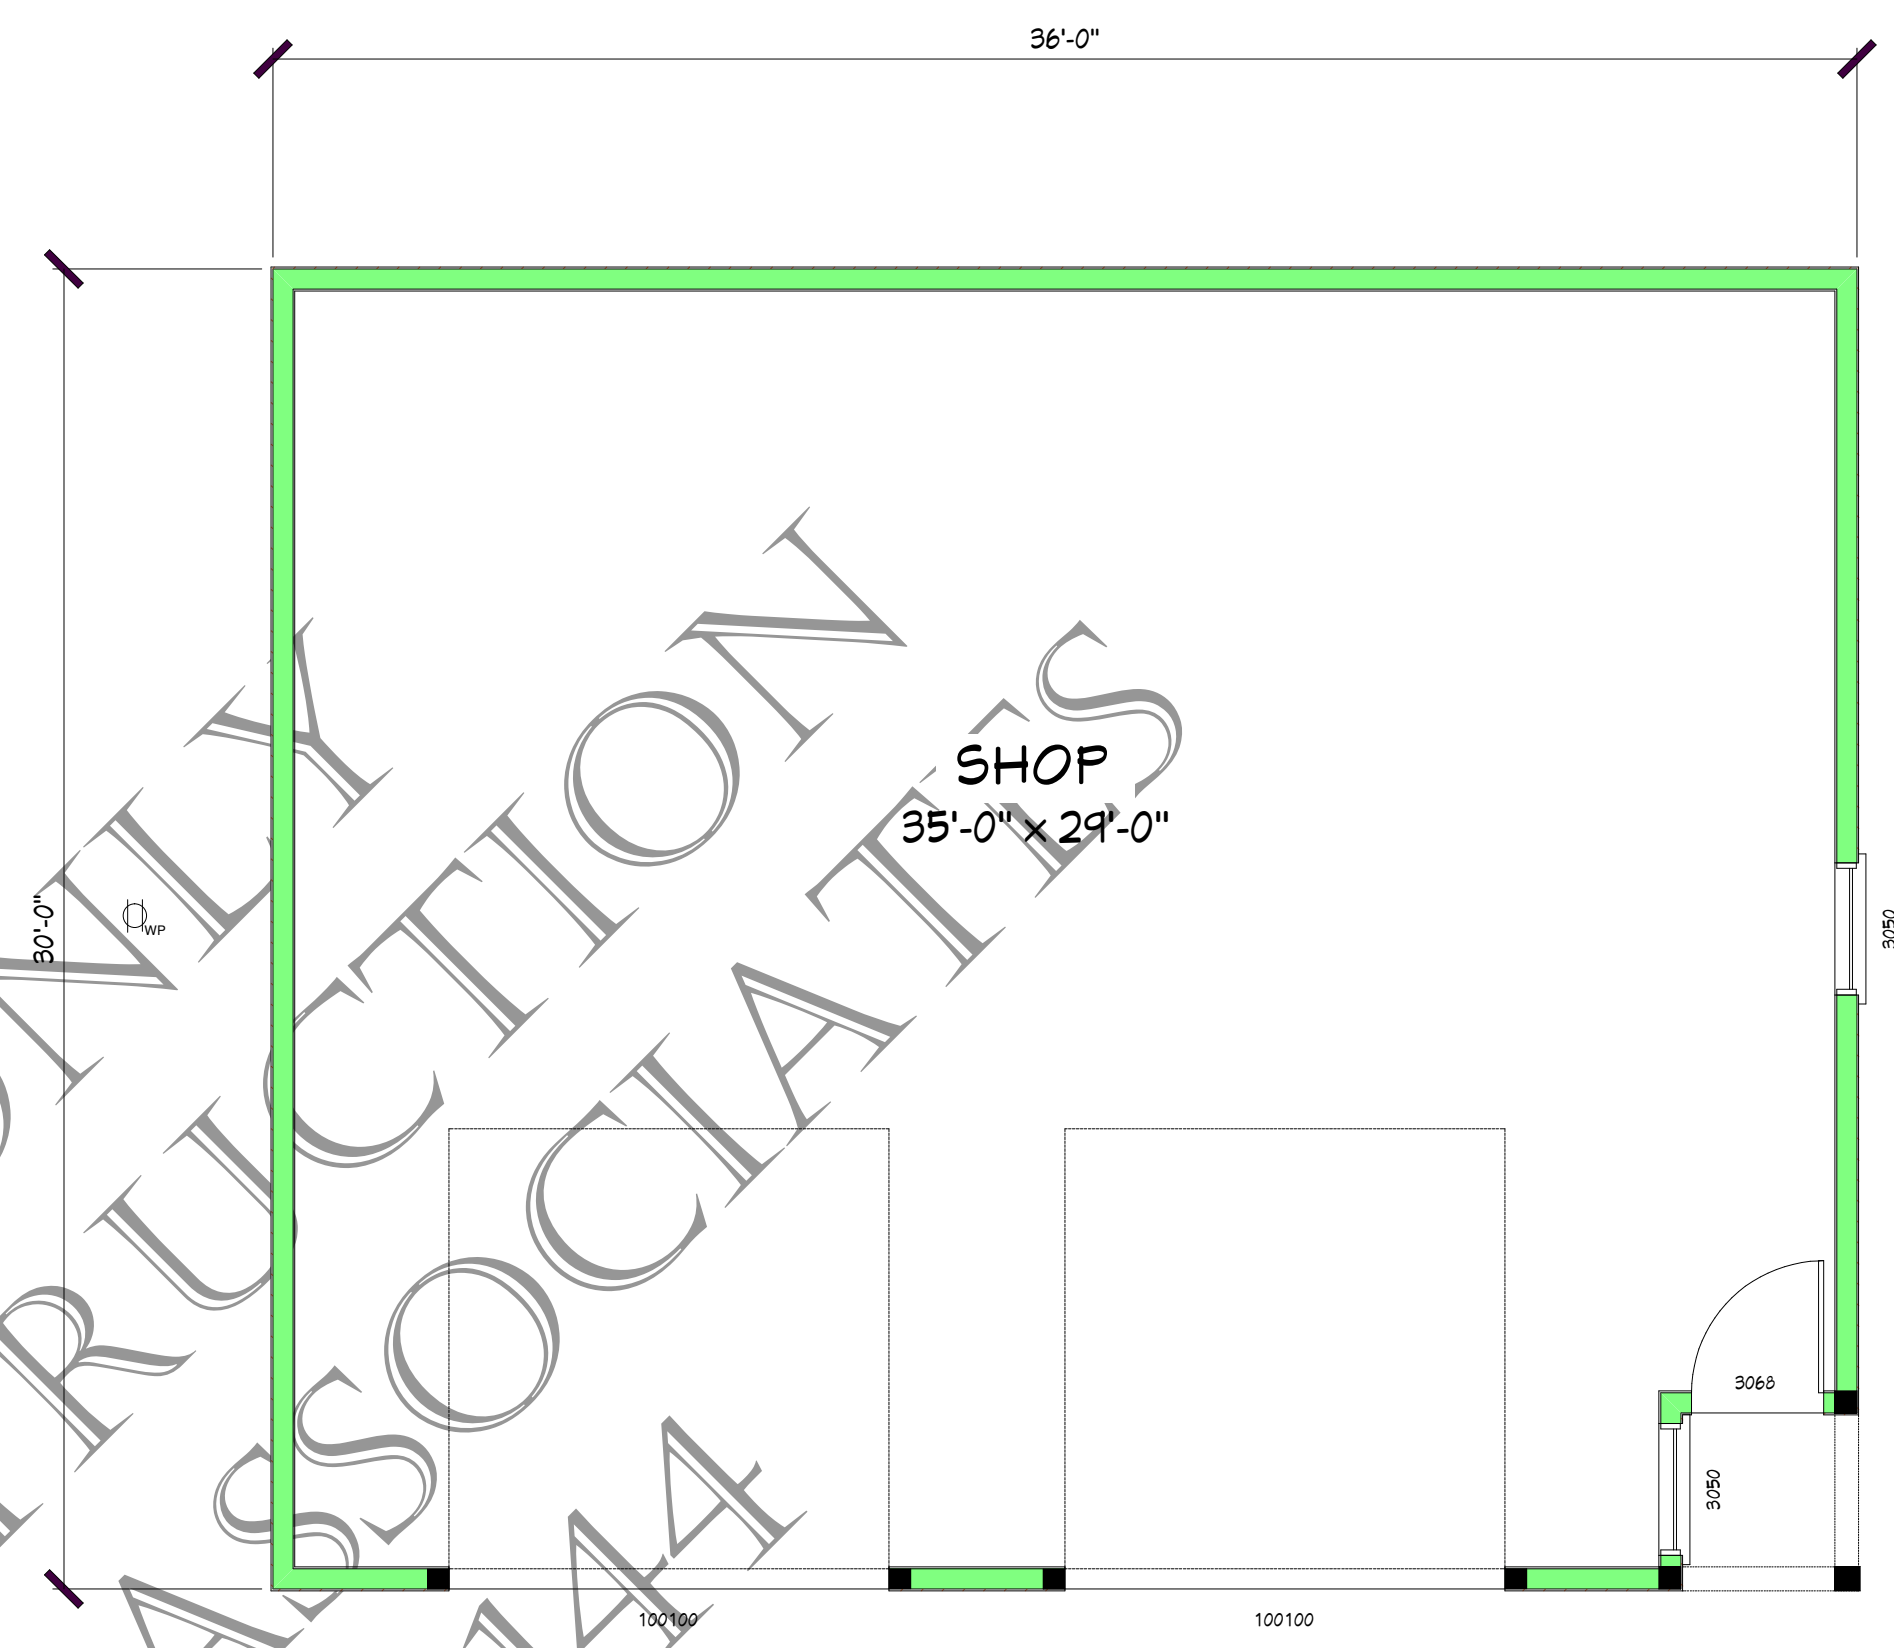

PROPOSED DETAILS, NOTES & SPECIFICATIONS FOR THE:

FLOOR PLAN

SCALE: 1/4" = 1' - 0"

FLOOR PLAN NOTES & SPECIFICATIONS:

- PROVIDE HARD SURFACE AREA AT FINISHED GRADE AT ALL EXTERIOR DOOR LOCATIONS.
- PROVIDE TEMPERED WINDOW AT HAZARD LOCATION.
- PROVIDE 18" X 24" (MIN.) CRAWL SPACE ACCESS.
- OPTIONAL INTERIOR INSULATION AND SHEETROCK, OWNER TO SPECIFY.
- PROVIDE 1/2" SHEATHING AT EXTERIOR COVERED PORCH CEILING.