

**EXTERIOR ELEVATIONS
 NOTES & SPECIFICATIONS:**

ACTUAL FINISHED GRADES MAY VARY FROM FINISHED GRADES SHOWN ON ELEVATIONS AND PLANS.


PROVIDE HARD SURFACE AREA AT FINISHED GRADE AT ALL EXTERIOR DOOR LOCATIONS.

'COMPOSITION' ROOFING.

WOODSTOVE WOODCHASE TO BE 2'-0" ABOVE ANY ROOF SURFACE OR STRUCTURE WITHIN 10'-0".

'HORIZONTAL' SIDING AT FRONT, SIDES AND REAR.

ROOF PITCH 5/12 AND 10/12.

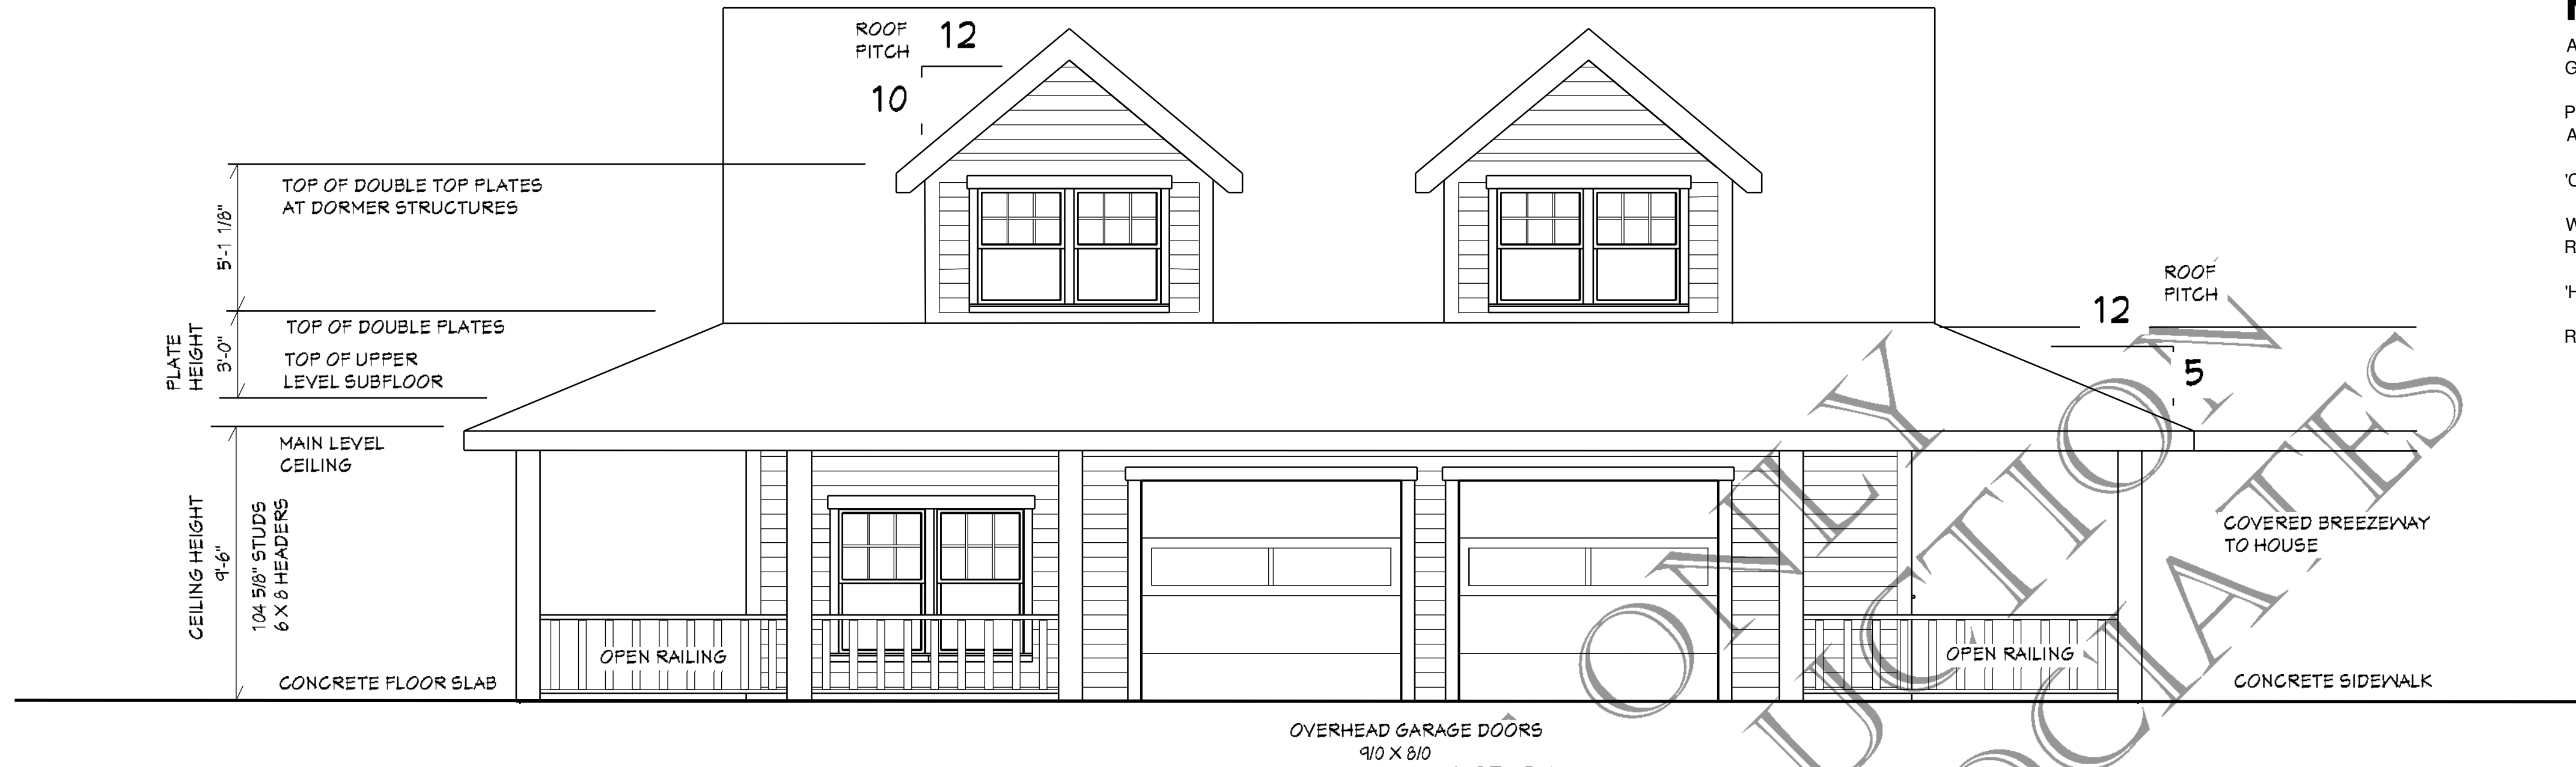

PROPOSED DETAILS, NOTES & SPECIFICATIONS FOR THE:
FRONT ELEVATION

SCALE: 1/4" = 1' - 0"



PROPOSED DETAILS, NOTES & SPECIFICATIONS FOR THE:
REAR ELEVATION

SCALE: 1/4" = 1' - 0"

ORIGINAL DATE:

REVISION DATE:

CUSTOM DESIGNED DETACHED GARAGE FOR:

PLAN NO. G1920

PROJECT NUMBER:

PLAN NUMBER:


G1920

CLIENT NAME:

SHEET NUMBER


G1

GARAGE/SHOP PLANS

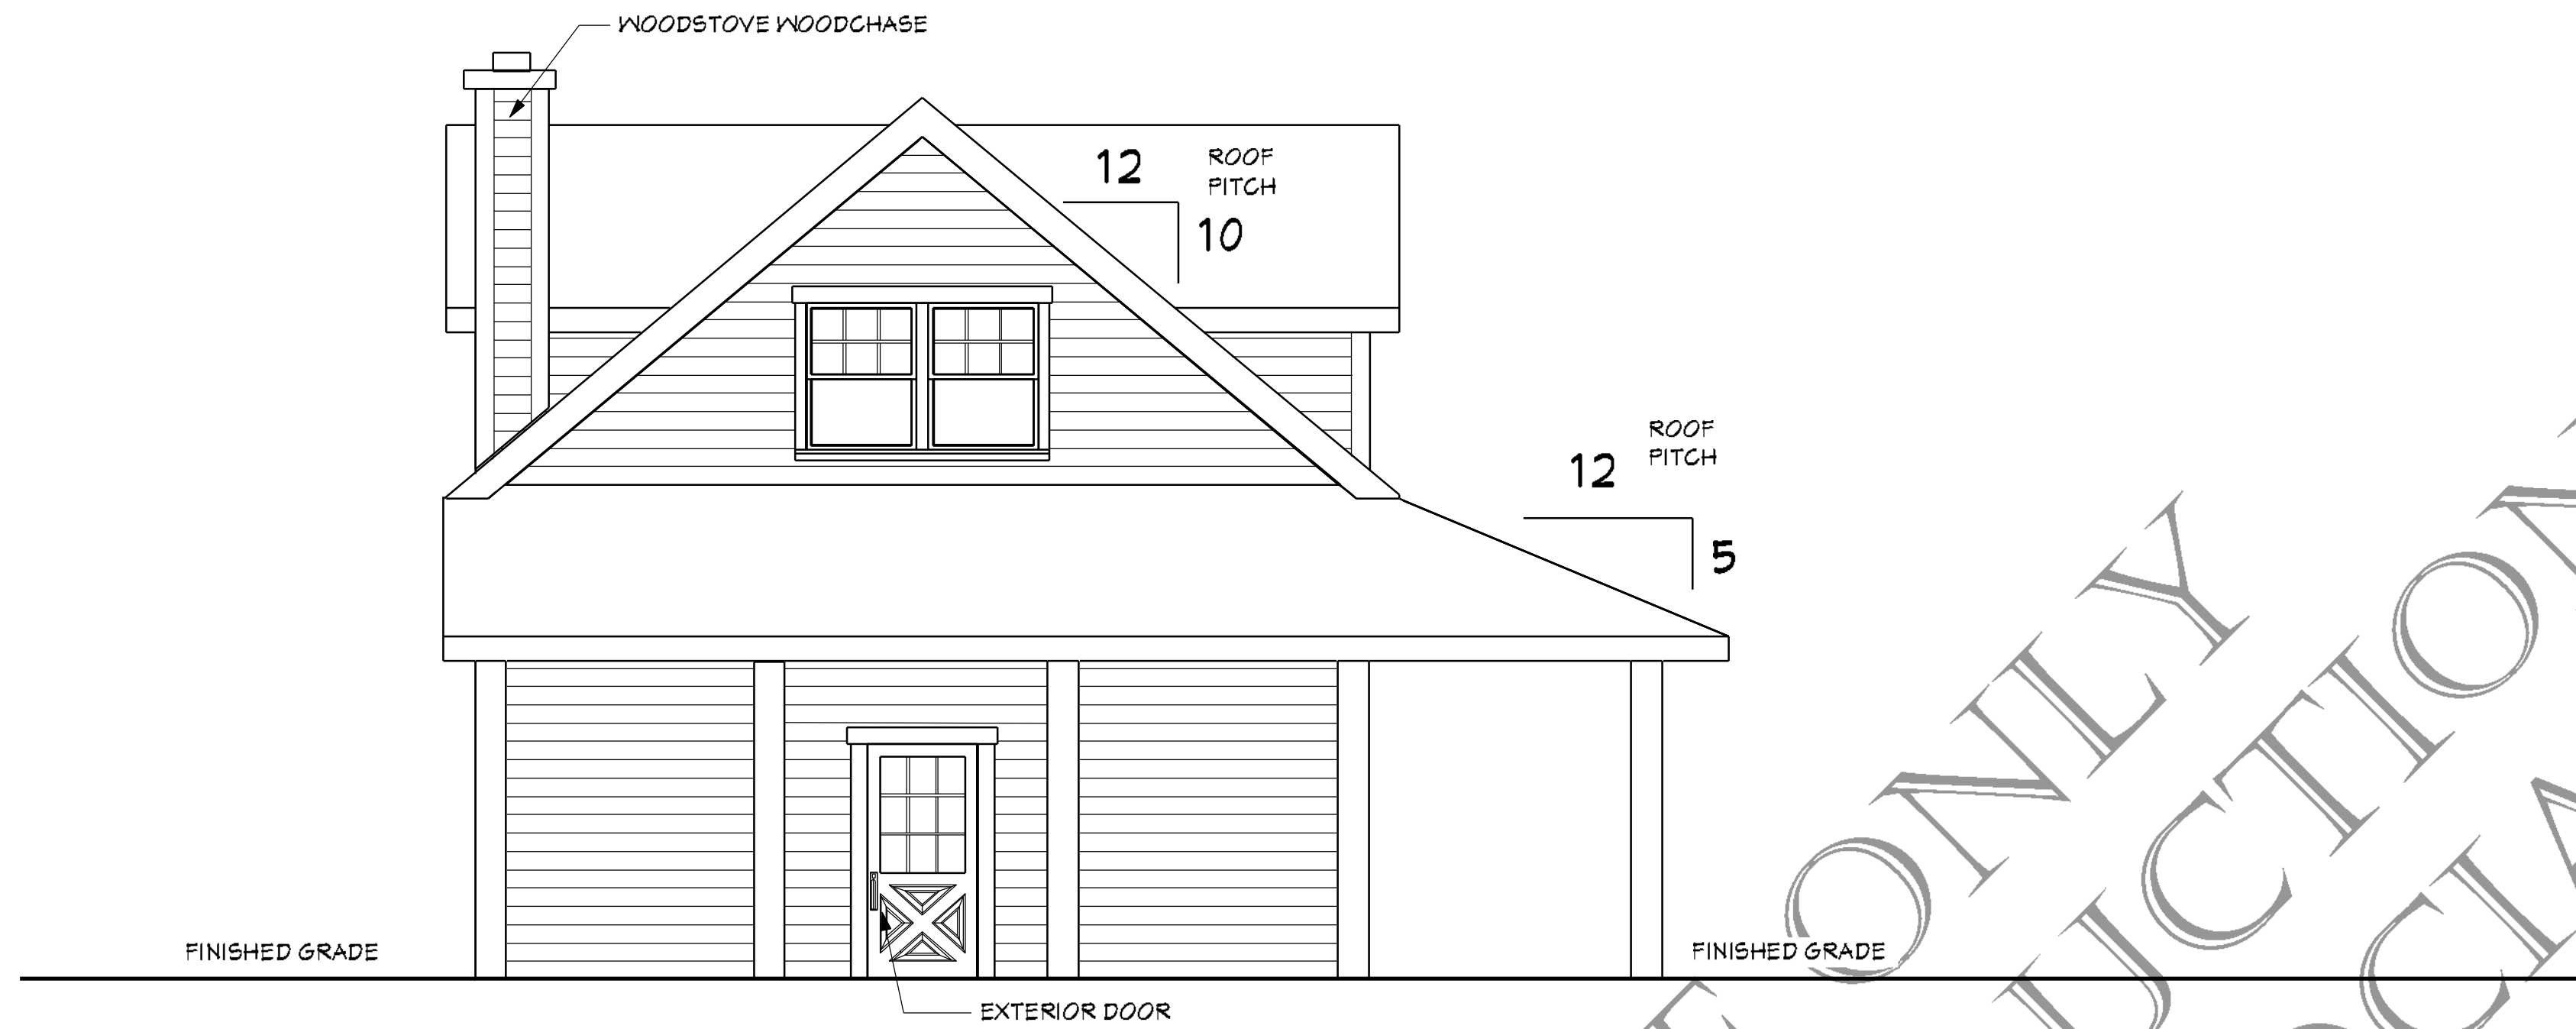

PROPOSED DETAILS, NOTES & SPECIFICATIONS FOR THE:
LEFT SIDE ELEVATION

SCALE: 1/4" = 1' - 0"

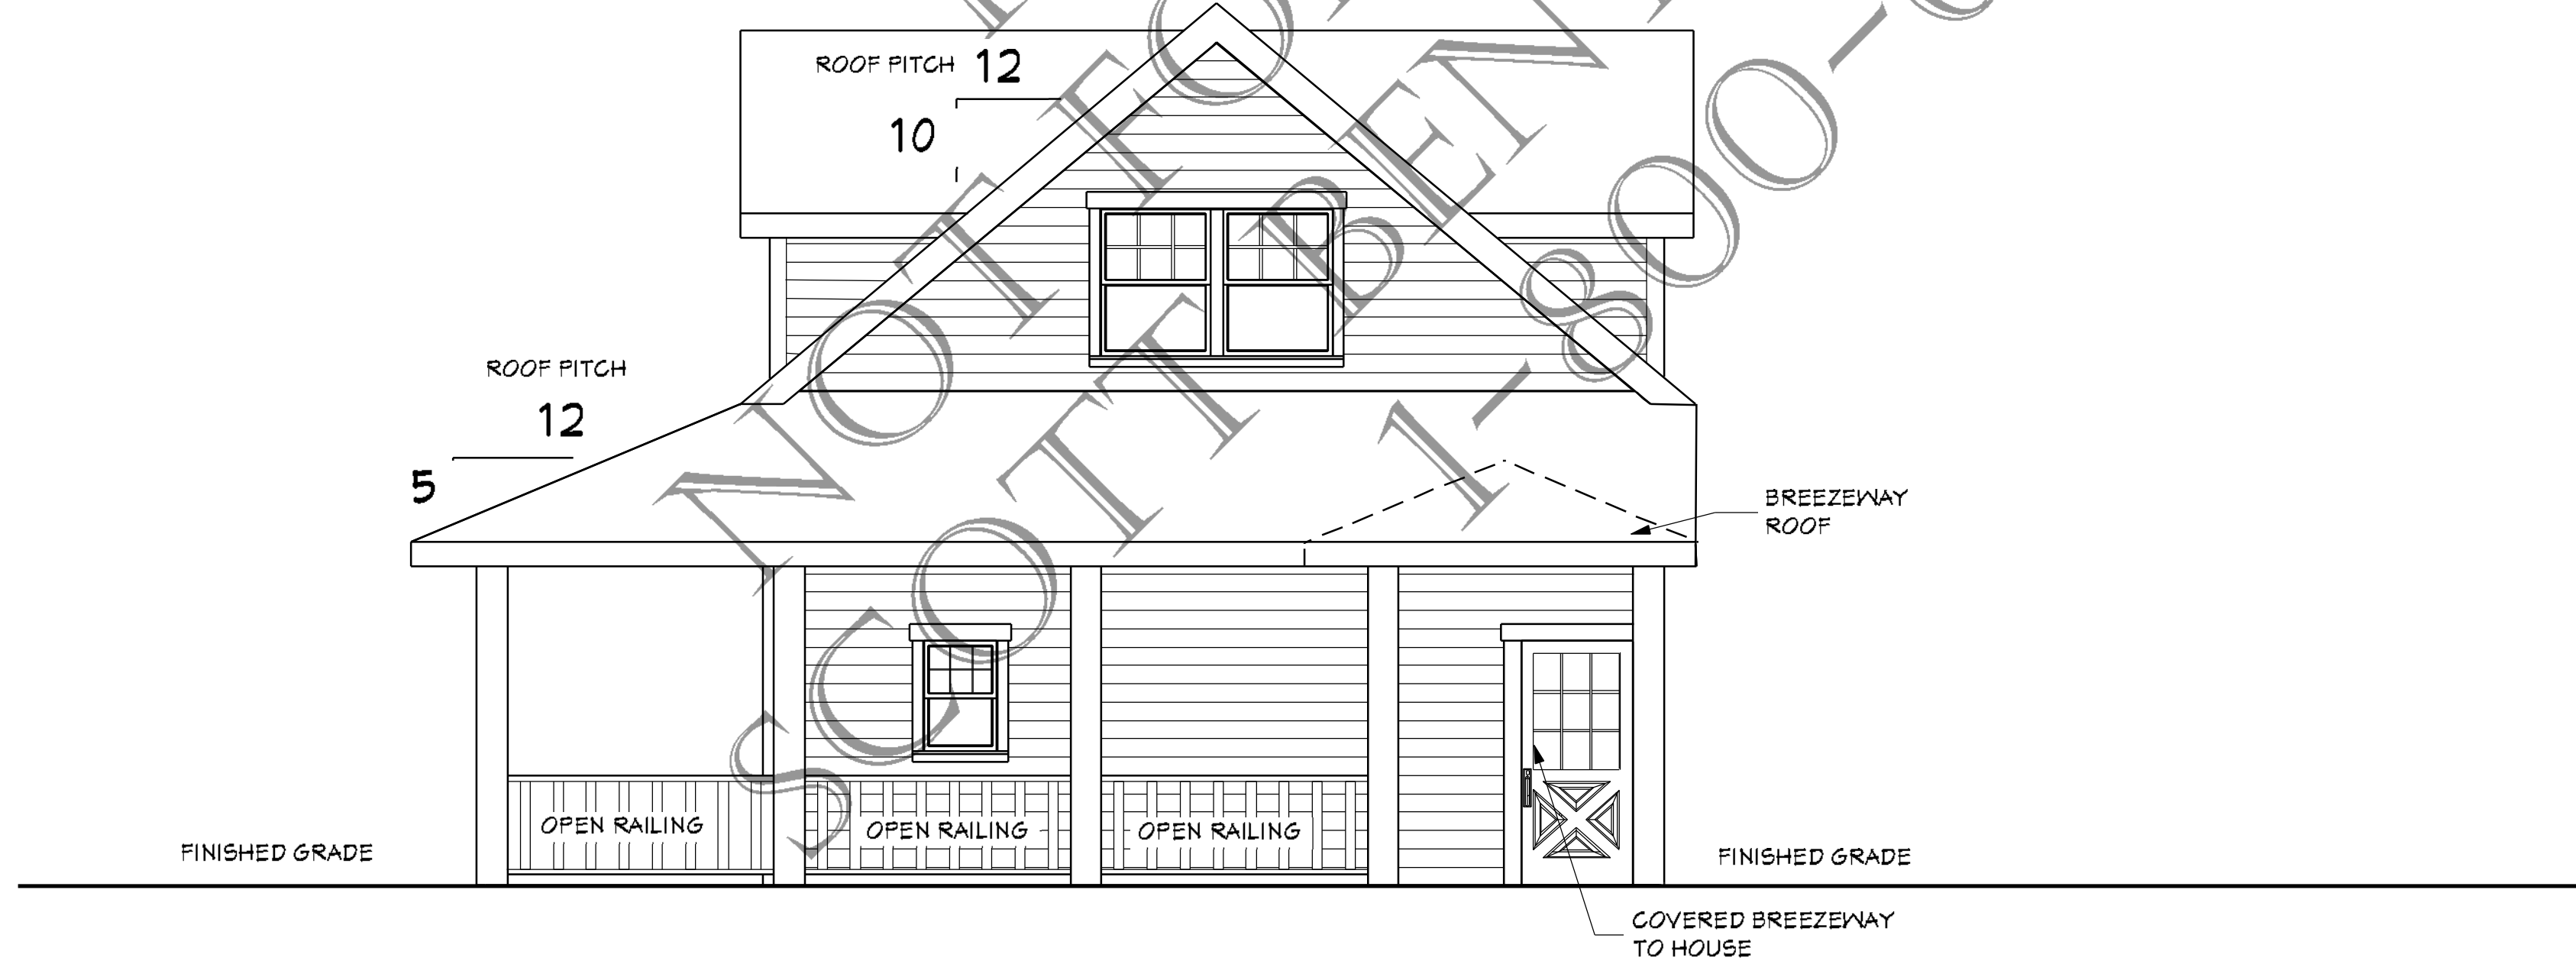

PROPOSED DETAILS, NOTES & SPECIFICATIONS FOR THE:
RIGHT SIDE ELEVATION

SCALE: 1/4" = 1' - 0"

ORIGINAL DATE:

REVISION DATE:

CUSTOM DESIGNED DETACHED GARAGE FOR:
PLAN NO. G1920

PROJECT NUMBER:

PLAN NUMBER:
G1920

CLIENT NAME:


SHEET NUMBER

G2

GARAGE/SHOP PLANS

**MAIN FLOOR PLAN
 NOTES & SPECIFICATIONS:**

- PROVIDE HARD SURFACE AREA AT FINISHED GRADE AT ALL EXTERIOR DOOR LOCATIONS.
- VENT BATH FAN TO OUTSIDE.
- PROVIDE 110V SMOKE DETECTOR AT AND LIVING AREA.
- PROVIDE OUTSIDE COMBUSTIBLE AIR FOR WOODSTOVE.
- MAIN LEVEL TO BE OPTIONAL FINISHED.

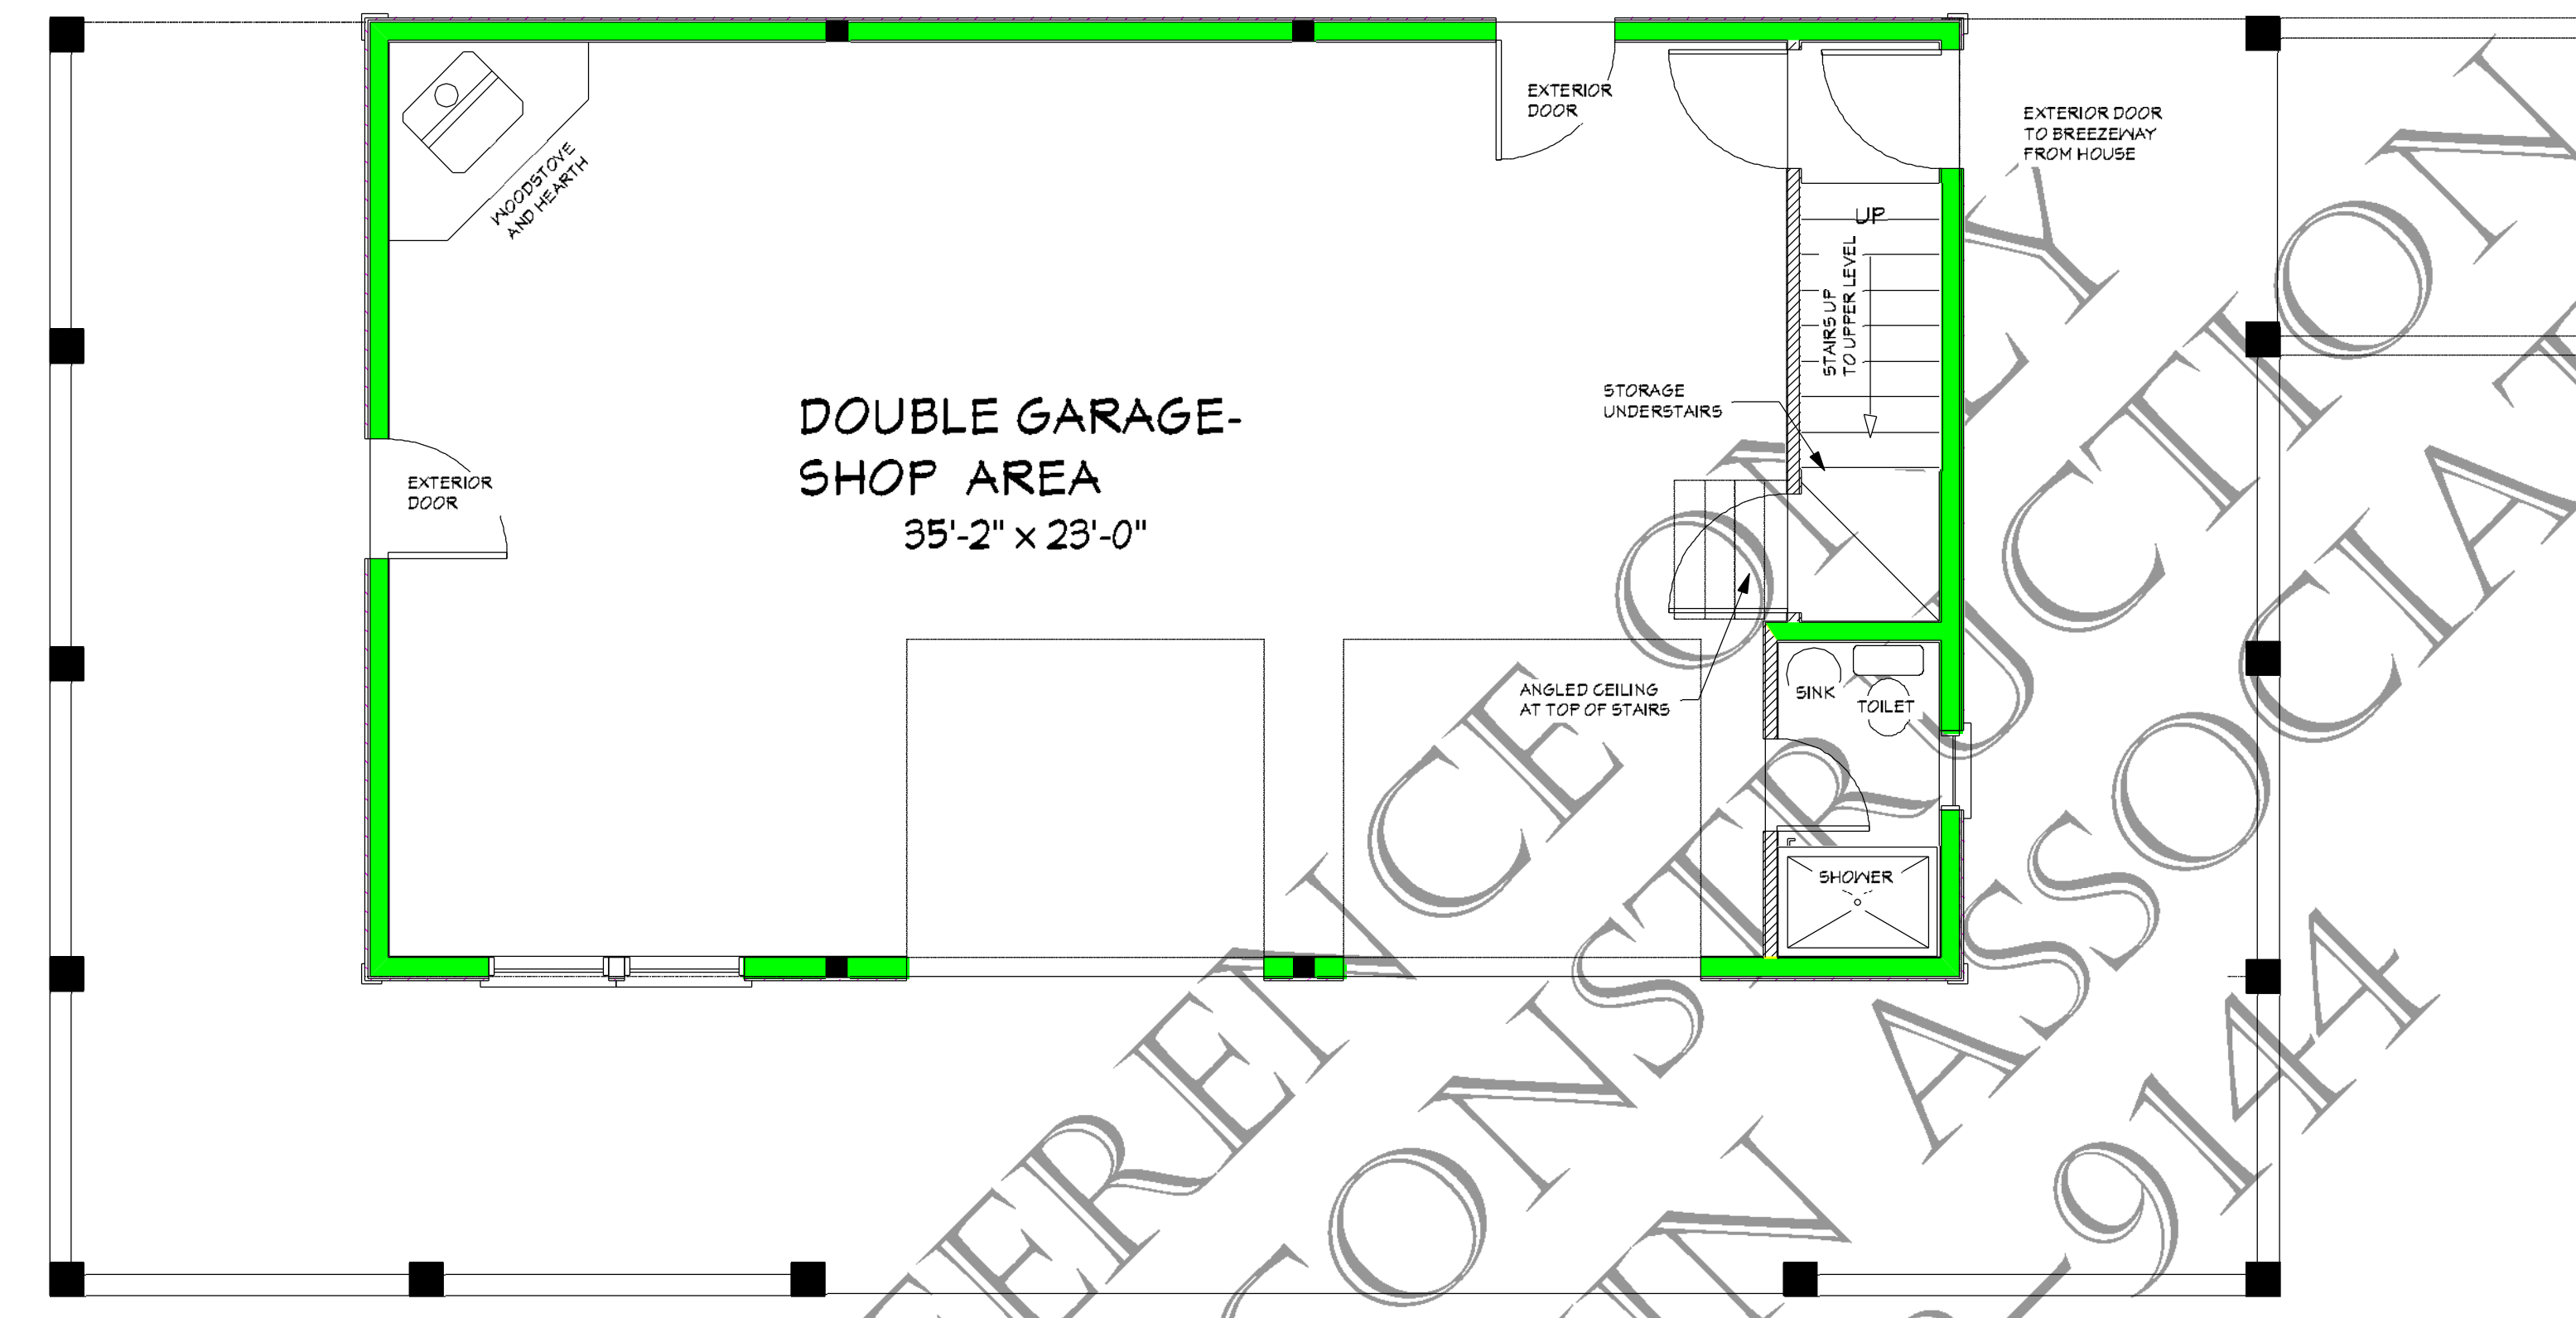

960 SQ FT GARAGE/SHOP AREA
 826 SQ FT COVERED PORCH AREA

PROPOSED DETAILS, NOTES & SPECIFICATIONS FOR THE GARAGE /SHOP:

MAIN FLOOR PLAN

SCALE: 1/4" = 1' - 0"

NO REFERENCE FOR CONSTRUCTION ASSOCIATES
 SCOTT BENTHIN ASSOCIATES
 1-800-698-9144

ORIGINAL DATE:

REVISION DATE:

CUSTOM DESIGNED DETACHED GARAGE FOR:
PLAN NO. G1920

PROJECT NUMBER:

PLAN NUMBER:
G1920

CLIENT NAME:

SHEET NUMBER

G3

GARAGE/SHOP PLANS


**UPPER FLOOR PLAN
 NOTES & SPECIFICATIONS:**

UPPER LEVEL TO BE OPTIONAL FINISHED.

PROVIDE 22" X 30" ATTIC ACCESS IF
 UPPER LEVEL IS FINISHED.

PROVIDE 110V SMOKE DETECTOR AT EACH
 BEDROOM AND HALLWAY.

PROVIDE HANDRAIL OR 1/2 WALL AT STAIRWAY,
 CONTRACTOR TO SPECIFY.

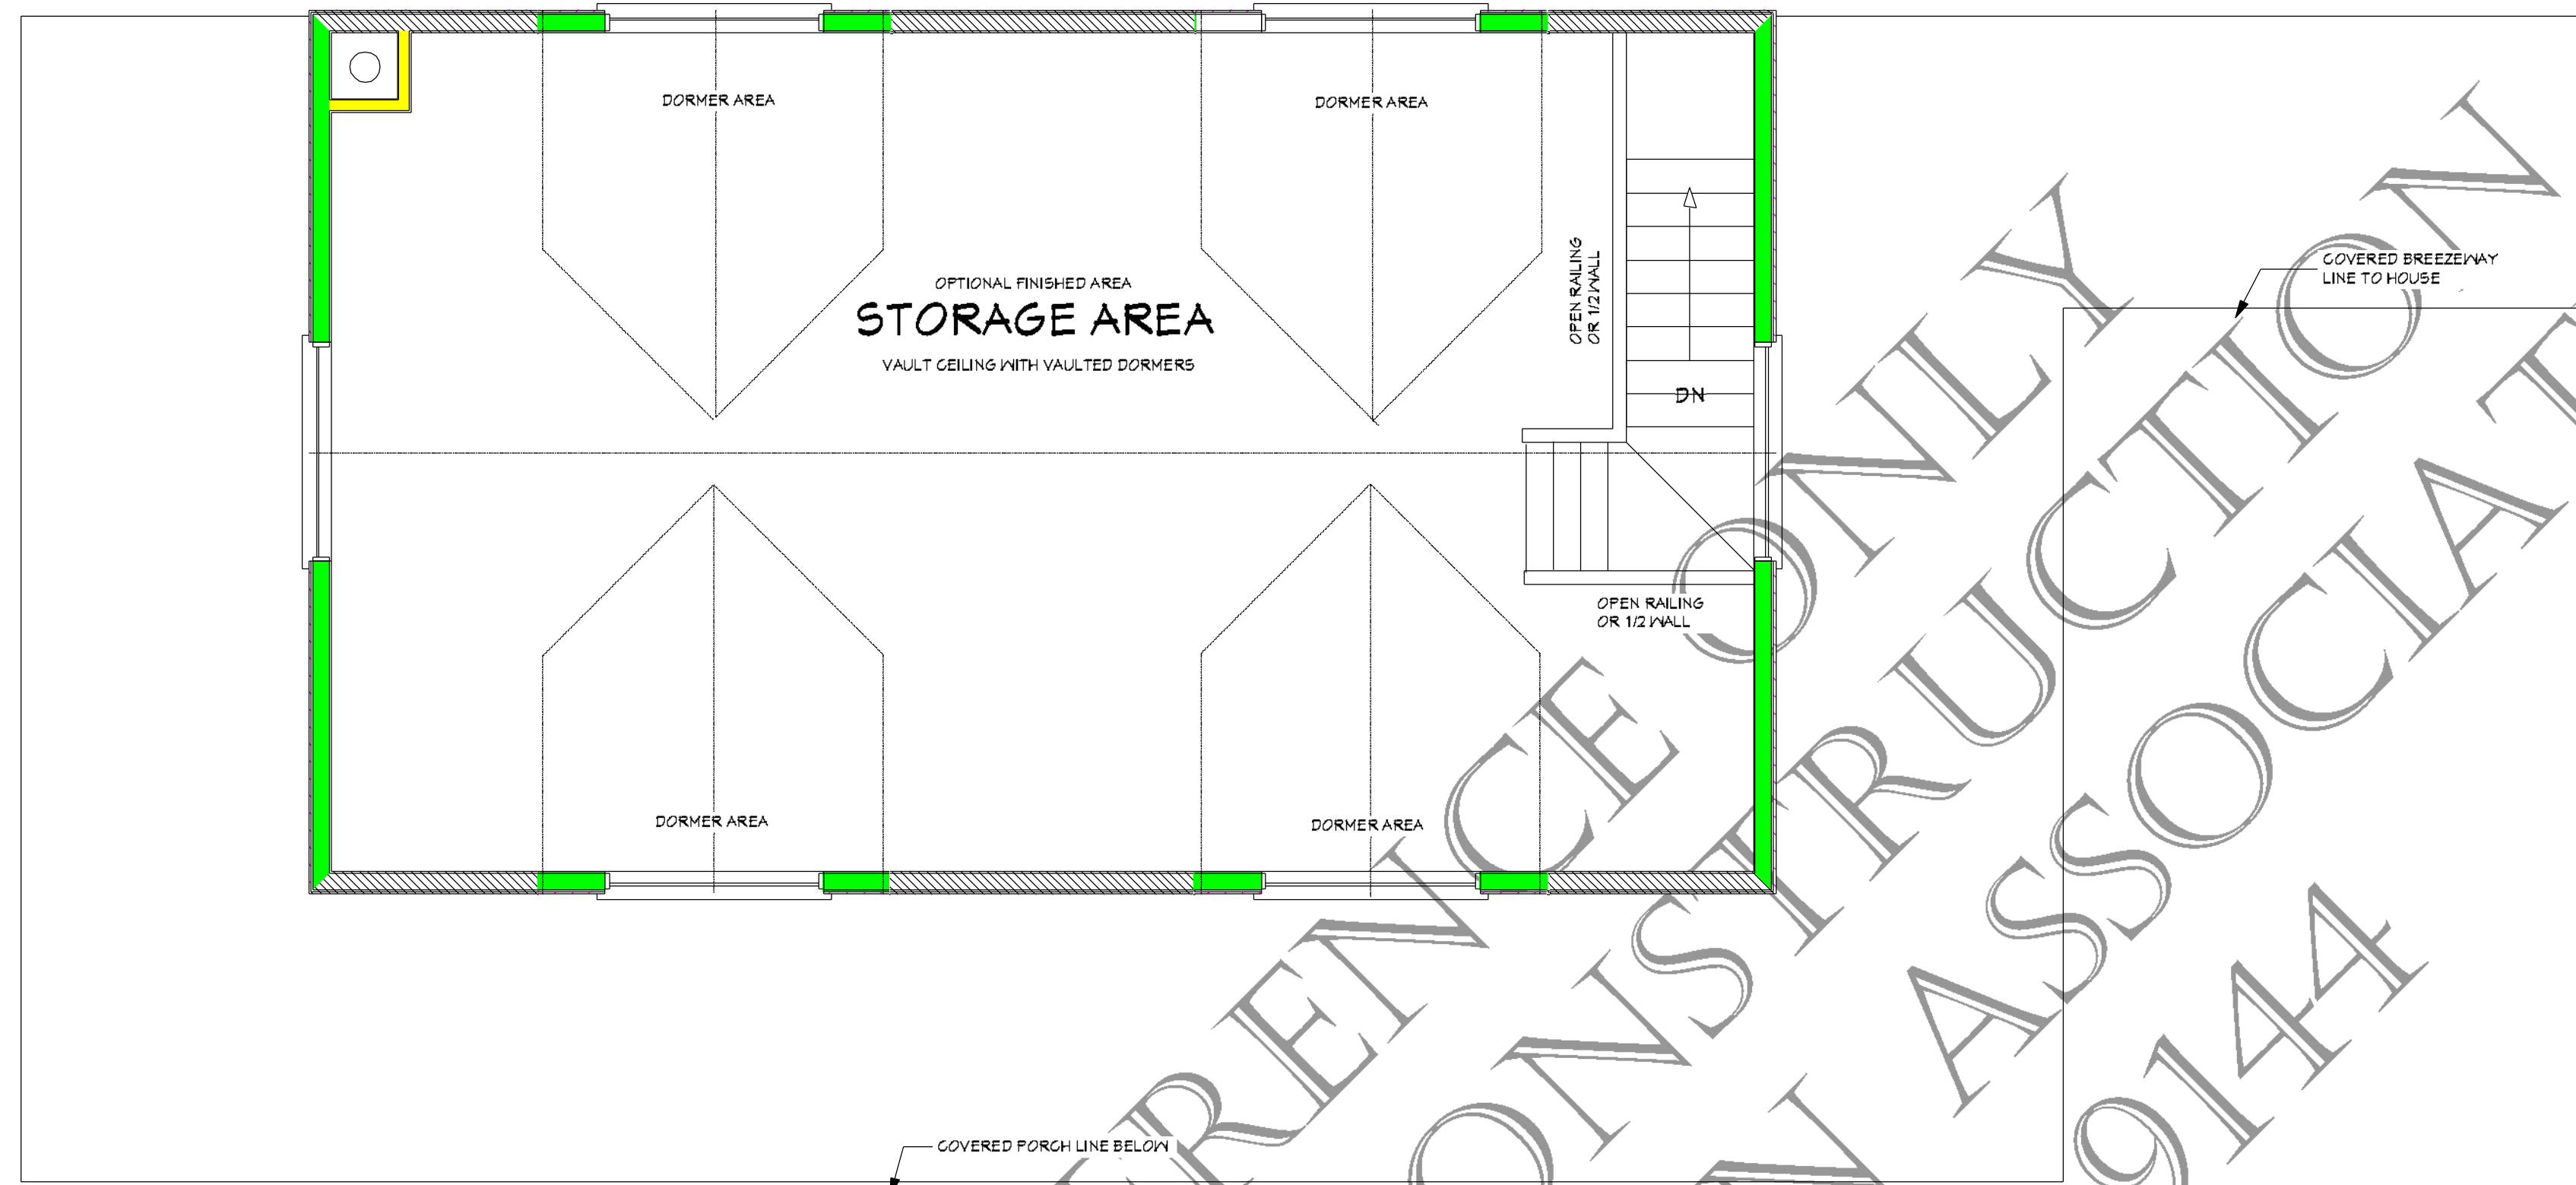

960 SQ FT UPPER LEVEL

PROPOSED DETAILS, NOTES & SPECIFICATIONS FOR THE GARAGE /SHOP:

UPPER FLOOR PLAN

SCALE: 1/4" = 1' - 0"

NOT FOR REFERENCE ONLY
 SCOTT BENTHIN ASSOCIATES
 1-800-698-9144

ORIGINAL DATE:

REVISION DATE:

CUSTOM DESIGNED DETACHED GARAGE FOR:
PLAN NO. G1920

PROJECT NUMBER:

PLAN NUMBER:
G1920

CLIENT NAME:

SHEET NUMBER

G4

GARAGE/SHOP PLANS