


**EXTERIOR ELEVATIONS
 NOTES & SPECIFICATIONS:**

ACTUAL FINISHED GRADES MAY VARY FROM FINISHED GRADES SHOWN ON ELEVATIONS AND PLANS.
 PROVIDE HARD SURFACE AREA AT FINISHED GRADE AT ALL EXTERIOR DOOR LOCATIONS.
 'COMPOSITION' ROOFING.
 'HORIZONTAL' SIDING AT FRONT, SIDES AND REAR.
 ROOF PITCH: 8/12 AT 2 STORY ROOF LOCATIONS.
 4/12 AT 1 STORY ROOF LOCATIONS.



PROPOSED DETAILS, NOTES & SPECIFICATIONS FOR THE:
FRONT ELEVATION B

SCALE: 1/4" = 1' - 0"

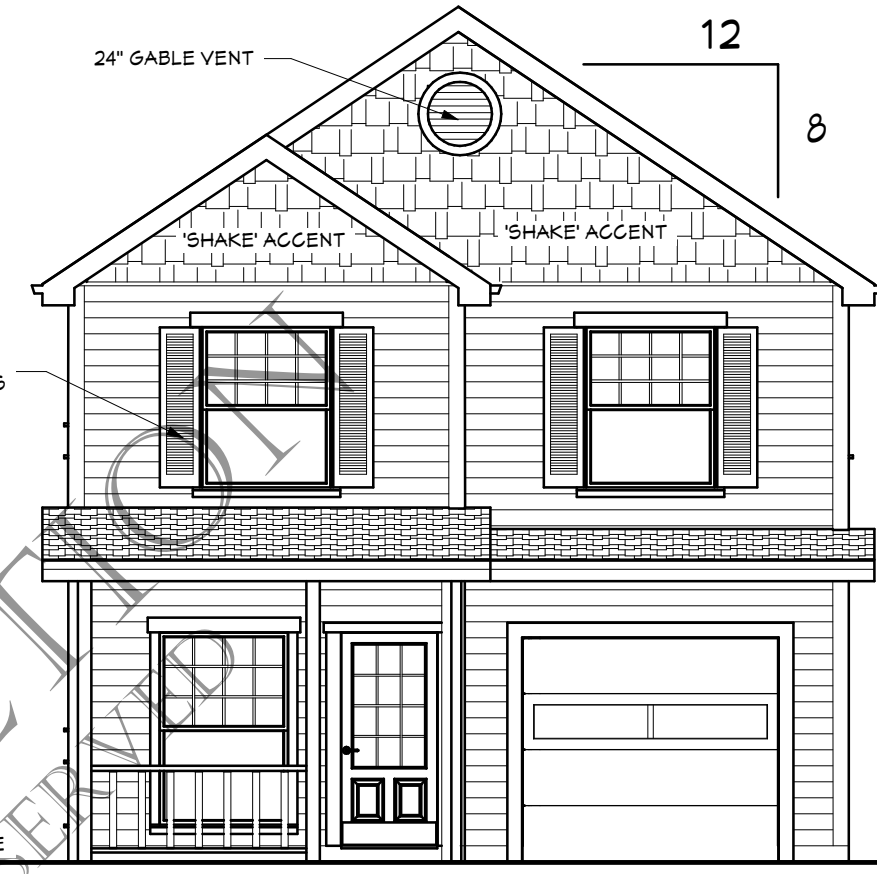

PROPOSED DETAILS, NOTES & SPECIFICATIONS FOR THE:
FRONT ELEVATION A

SCALE: 1/4" = 1' - 0"




PROPOSED DETAILS, NOTES & SPECIFICATIONS FOR THE:
REAR ELEVATION

SCALE: 1/4" = 1' - 0"

REFERENCE ONLY
 NOT FOR CONSTRUCTION
 COPYRIGHT - ALL RIGHTS RESERVED

ORIGINAL DATE:
REVISION DATE:
CUSTOM DESIGNED SINGLE FAMILY RESIDENCE: PLAN NO. 1628A-R
PROJECT NUMBER:
PLAN NUMBER: 1628A-R
CLIENT NAME:
SHEET NUMBER 1


***** DO NOT REPRODUCE *****
 REPRODUCTION PROHIBITED BY FEDERAL COPYRIGHT LAWS

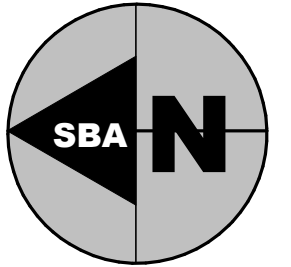

PROPOSED DETAILS, NOTES & SPECIFICATIONS FOR THE:

RIGHT SIDE ELEVATION

SCALE: 1/4" = 1' - 0"

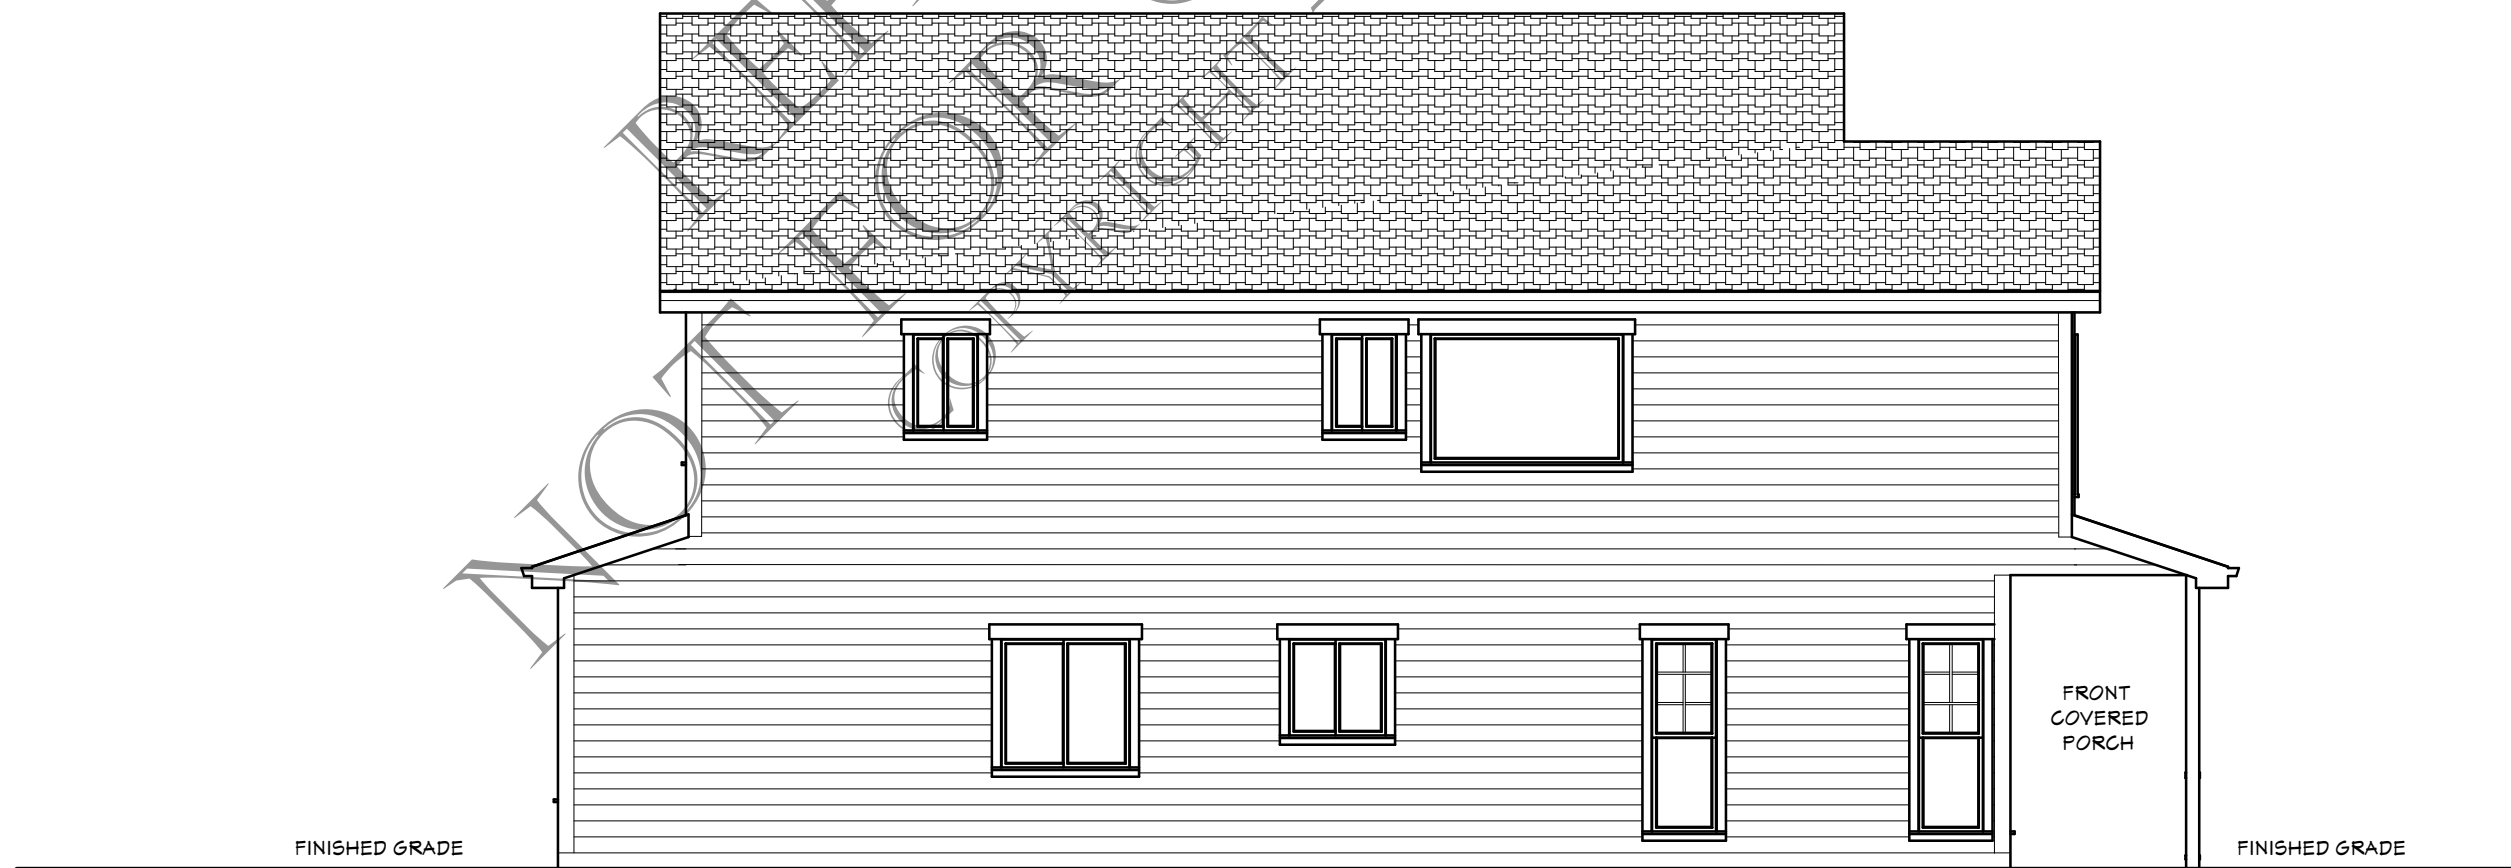

PROPOSED DETAILS, NOTES & SPECIFICATIONS FOR THE:

LEFT SIDE ELEVATION

SCALE: 1/4" = 1' - 0"



ORIGINAL DATE:
REVISION DATE:
CUSTOM DESIGNED SINGLE FAMILY RESIDENCE: PLAN NO. 1628A-R
PROJECT NUMBER:
PLAN NUMBER: 1628A-R
CLIENT NAME:

SHEET NUMBER

2

OF TEN

***** DO NOT REPRODUCE *****
 REPRODUCTION PROHIBITED BY FEDERAL COPYRIGHT LAWS

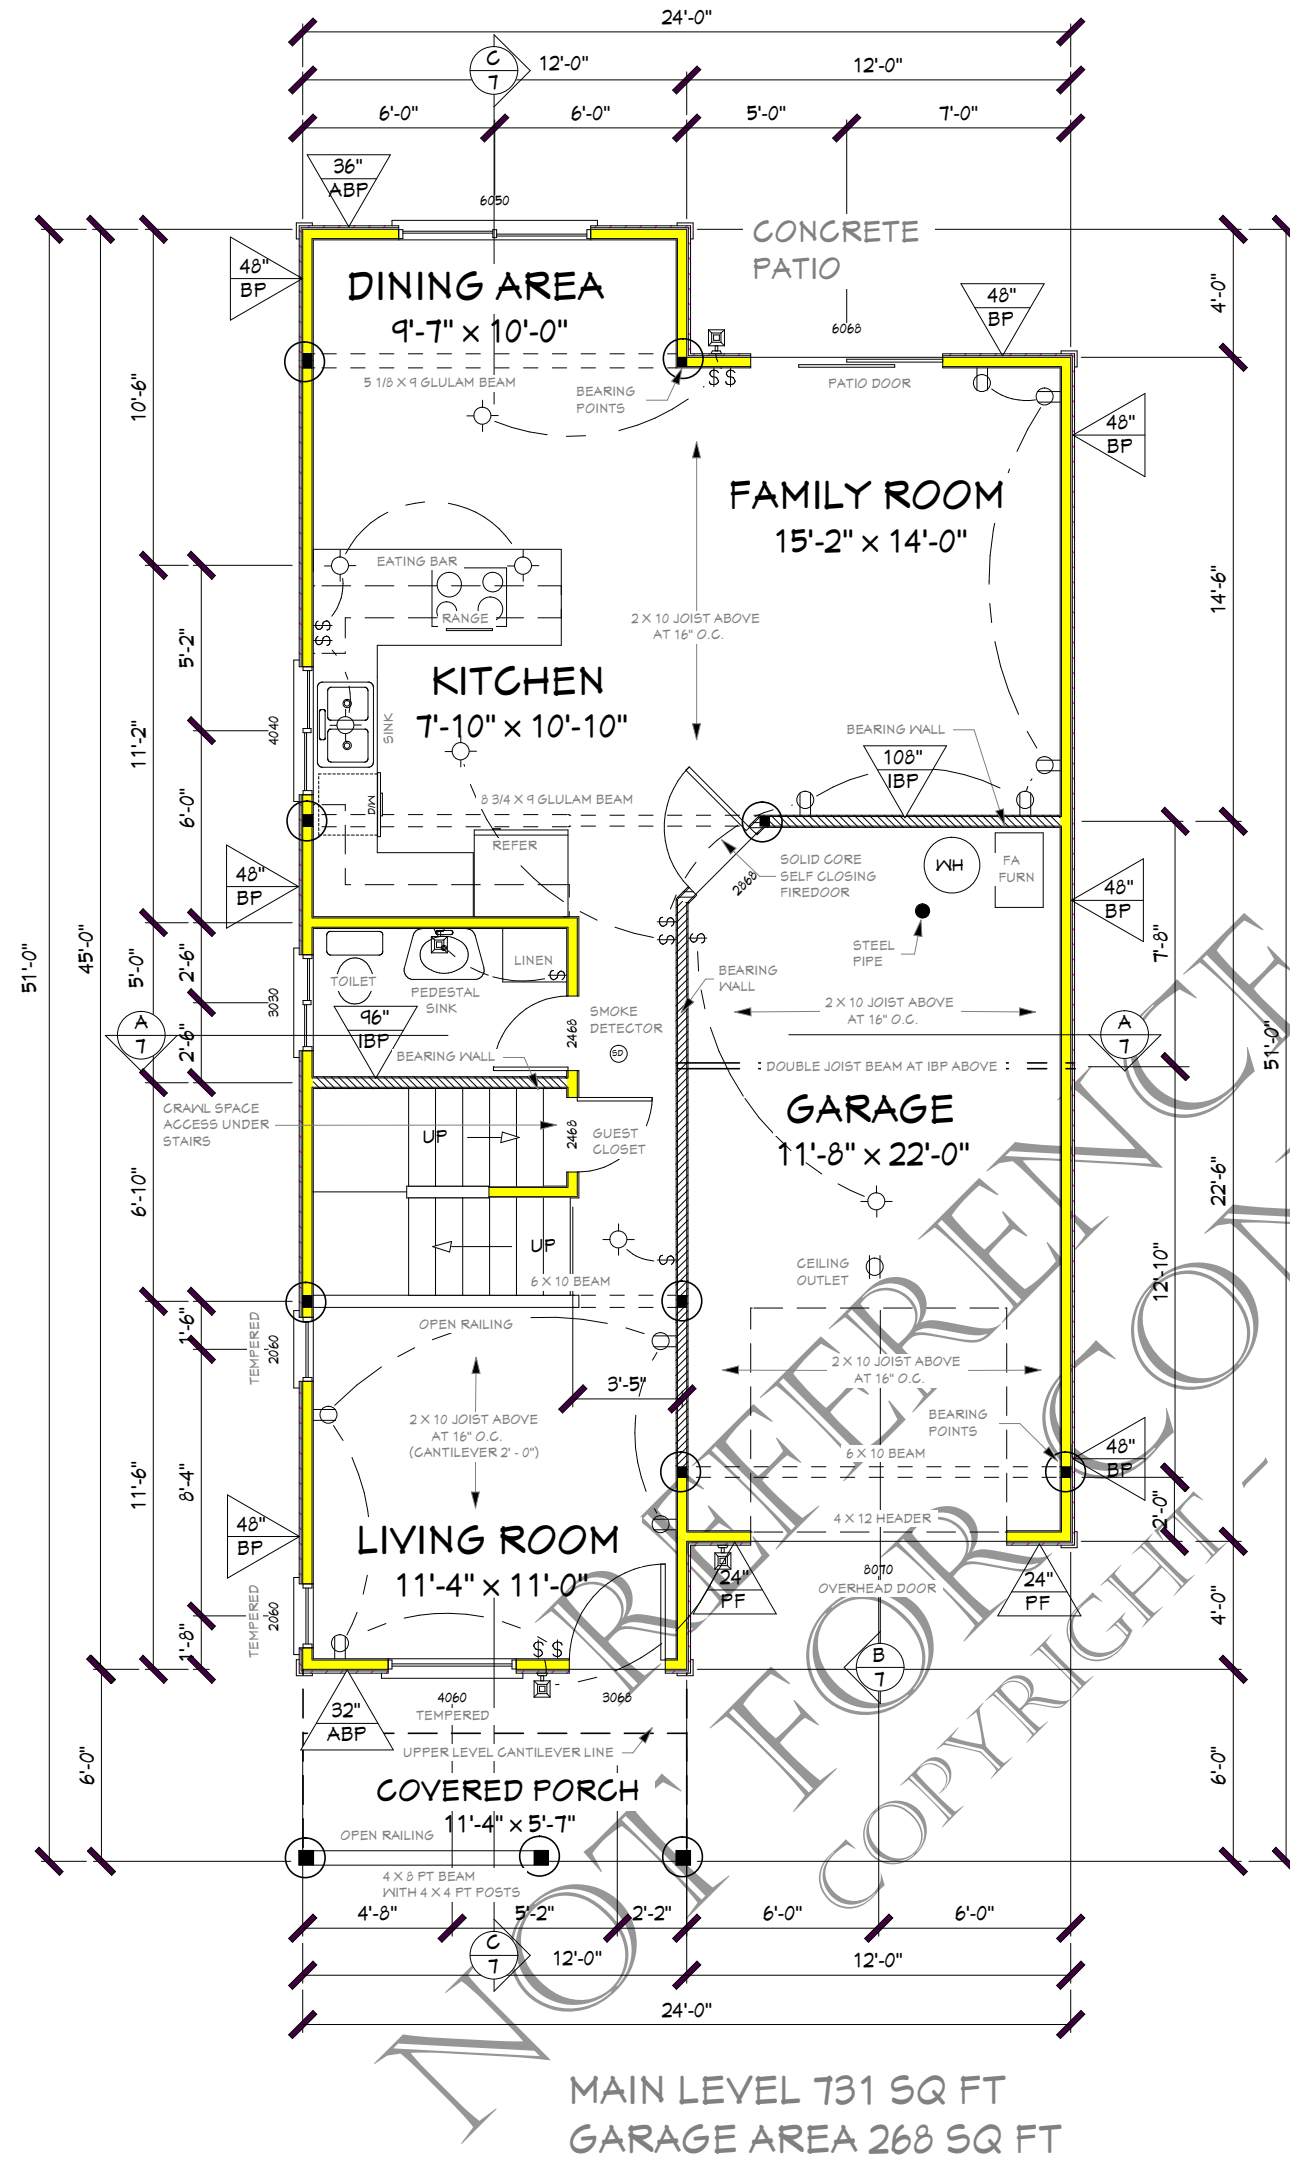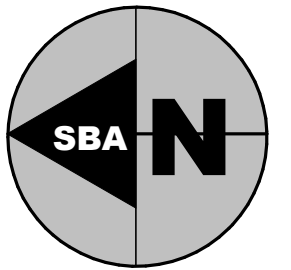


MAIN LEVEL 731 SQ FT
 GARAGE AREA 268 SQ FT

PROPOSED DETAILS, NOTES & SPECIFICATIONS FOR THE:
MAIN FLOOR PLAN

SCALE: 1/4" = 1' - 0"

NO REPRODUCTION WITHOUT PERMISSION
 ALL RIGHTS RESERVED

ORIGINAL DATE:
REVISION DATE:
CUSTOM DESIGNED SINGLE FAMILY RESIDENCE: PLAN NO. 1628A-R
PROJECT NUMBER:
PLAN NUMBER: 1628A-R
CLIENT NAME:
SHEET NUMBER

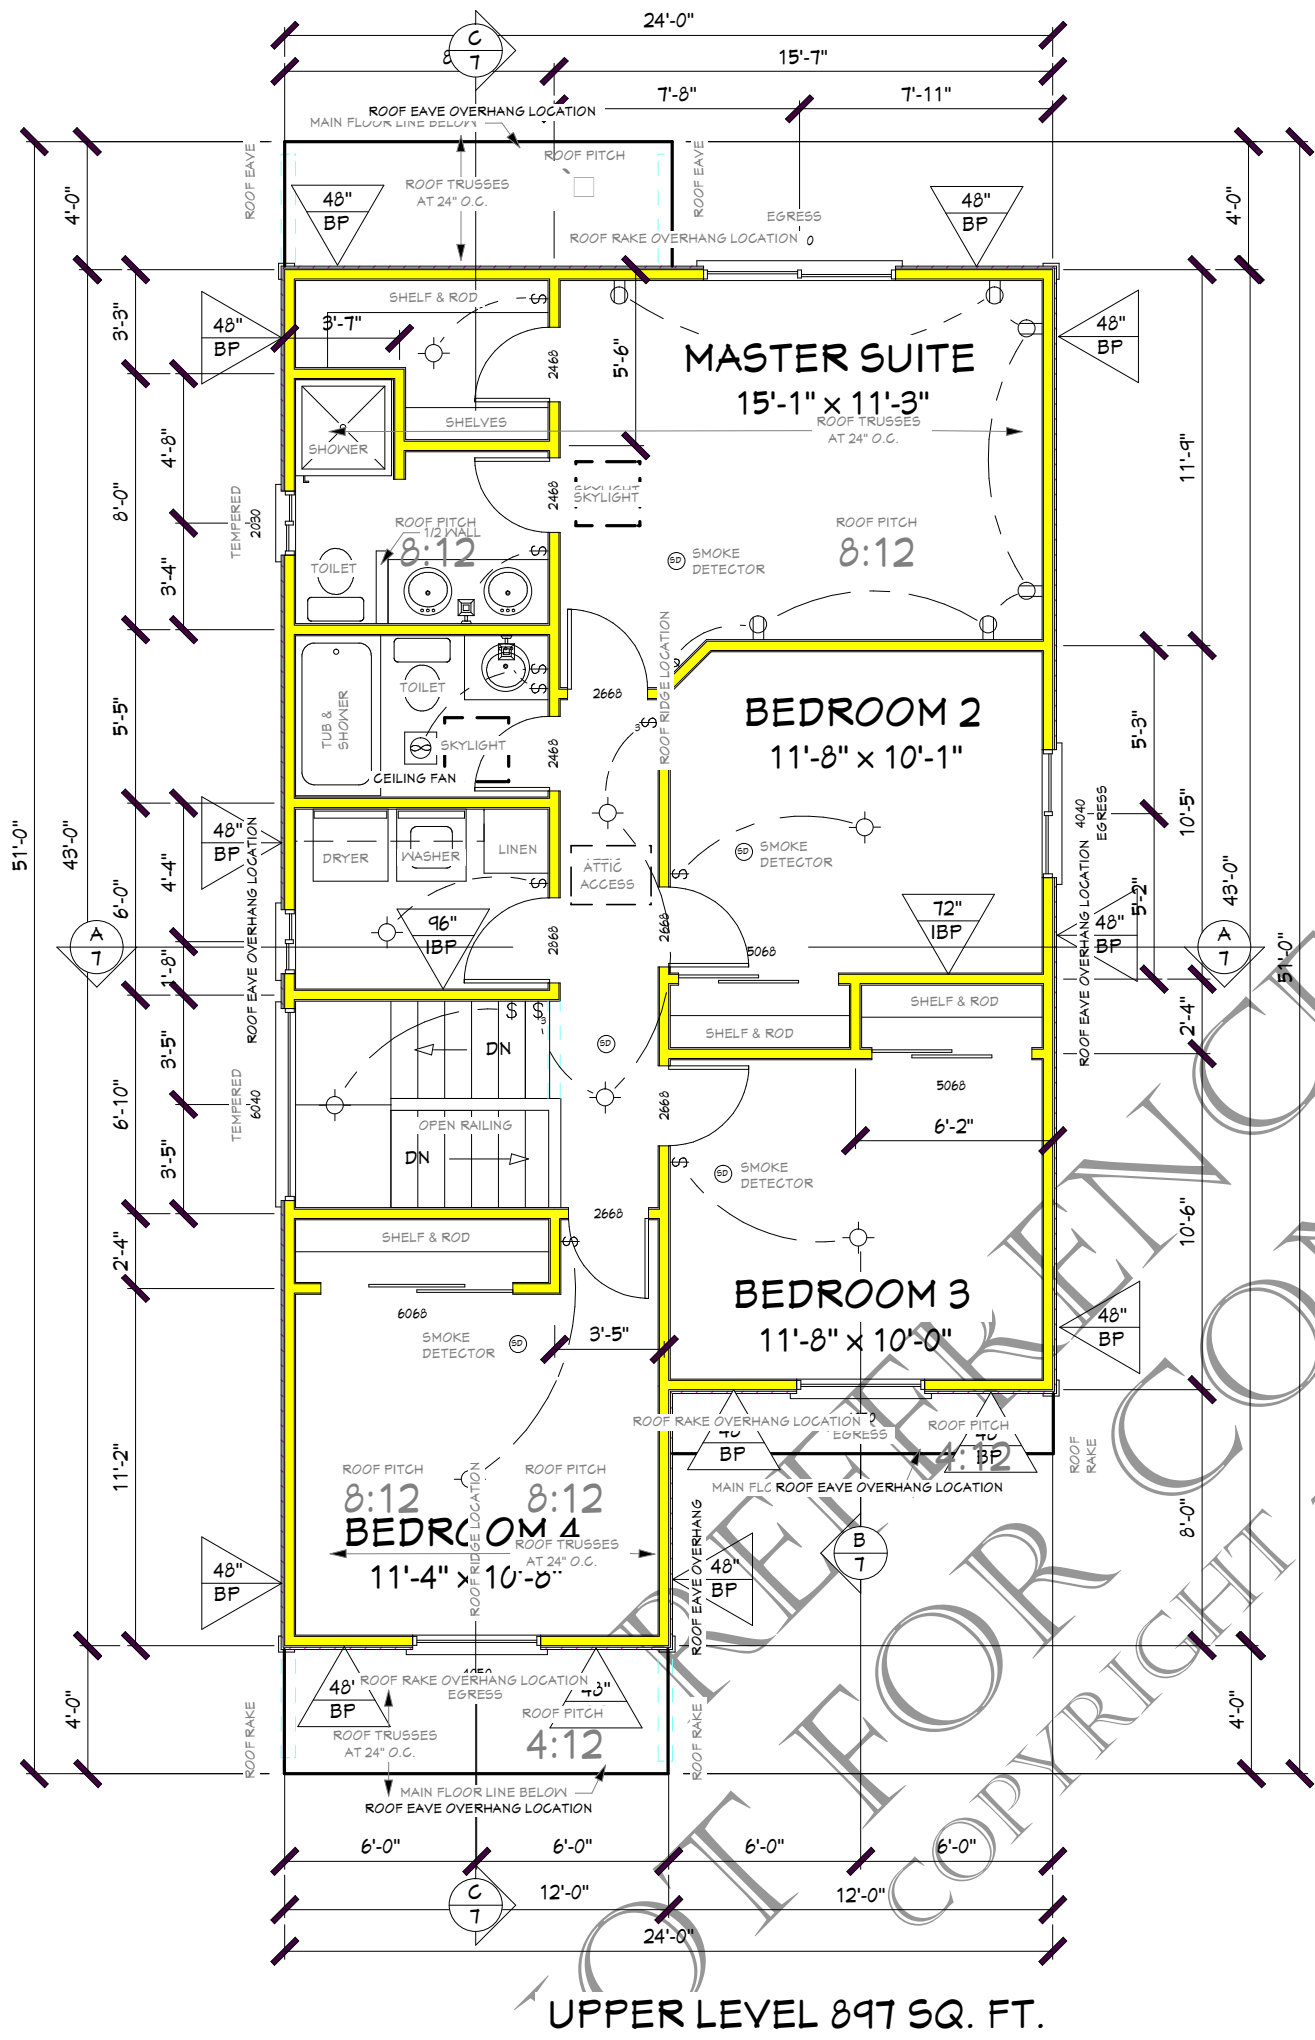

UPPER LEVEL 897 SQ. FT.

PROPOSED DETAILS, NOTES & SPECIFICATIONS FOR THE:


UPPER FLOOR PLAN

SCALE: 1/4" = 1' - 0"

FOR CONSTRUCTION ONLY - ALL RIGHTS RESERVED

SBA

THE AWARD WINNING DESIGN OFFICE:
SCOTT BENTHIN ASSOCIATES
 OREGON CITY, OREGON U.S.A.
 503-650-0201 1-800-698-9144
 ScottBenthinAssociates@comcast.net
 http://www.scottbenthinassociates.com

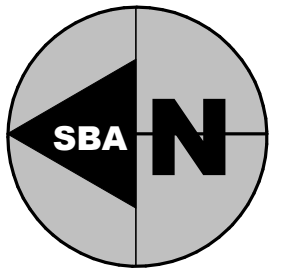

ORIGINAL DATE:
 REVISION DATE:

CUSTOM DESIGNED SINGLE FAMILY RESIDENCE:
PLAN NO. 1628A-R

PROJECT NUMBER:
 PLAN NUMBER:
1628A-R
 CLIENT NAME:

SHEET NUMBER
4
 OF TEN

***** DO NOT REPRODUCE *****
 REPRODUCTION PROHIBITED BY FEDERAL COPYRIGHT LAWS